

Floor Plan - Main Floor

145 Pioneer St, Waterloo, ON

Do not scale drawings. Contractors must check and verify all dimensions. All room dimensions and floor areas must be considered approximate and are subject to independent verification. All documents remain the property of Planitar Inc. Unauthorized use, modifications, and/or reproduction of these documents is prohibited without written permission. The material contained herein reflects the Consultants best judgement in light of the information available at the time of preparation. Any use which a third party makes of the document, or any reliance on or decisions to be made based on them are the responsibility of such third parties. The Consultant accepts no responsibility for damages, if any, suffered by any third party as a result of decisions made or actions based on the documents.




[Click here](#)
Scan to view 3D
walkthrough

iGUIDE®

Date: 2024-04-18

Scale: 1/8" = 1'-0"

A101

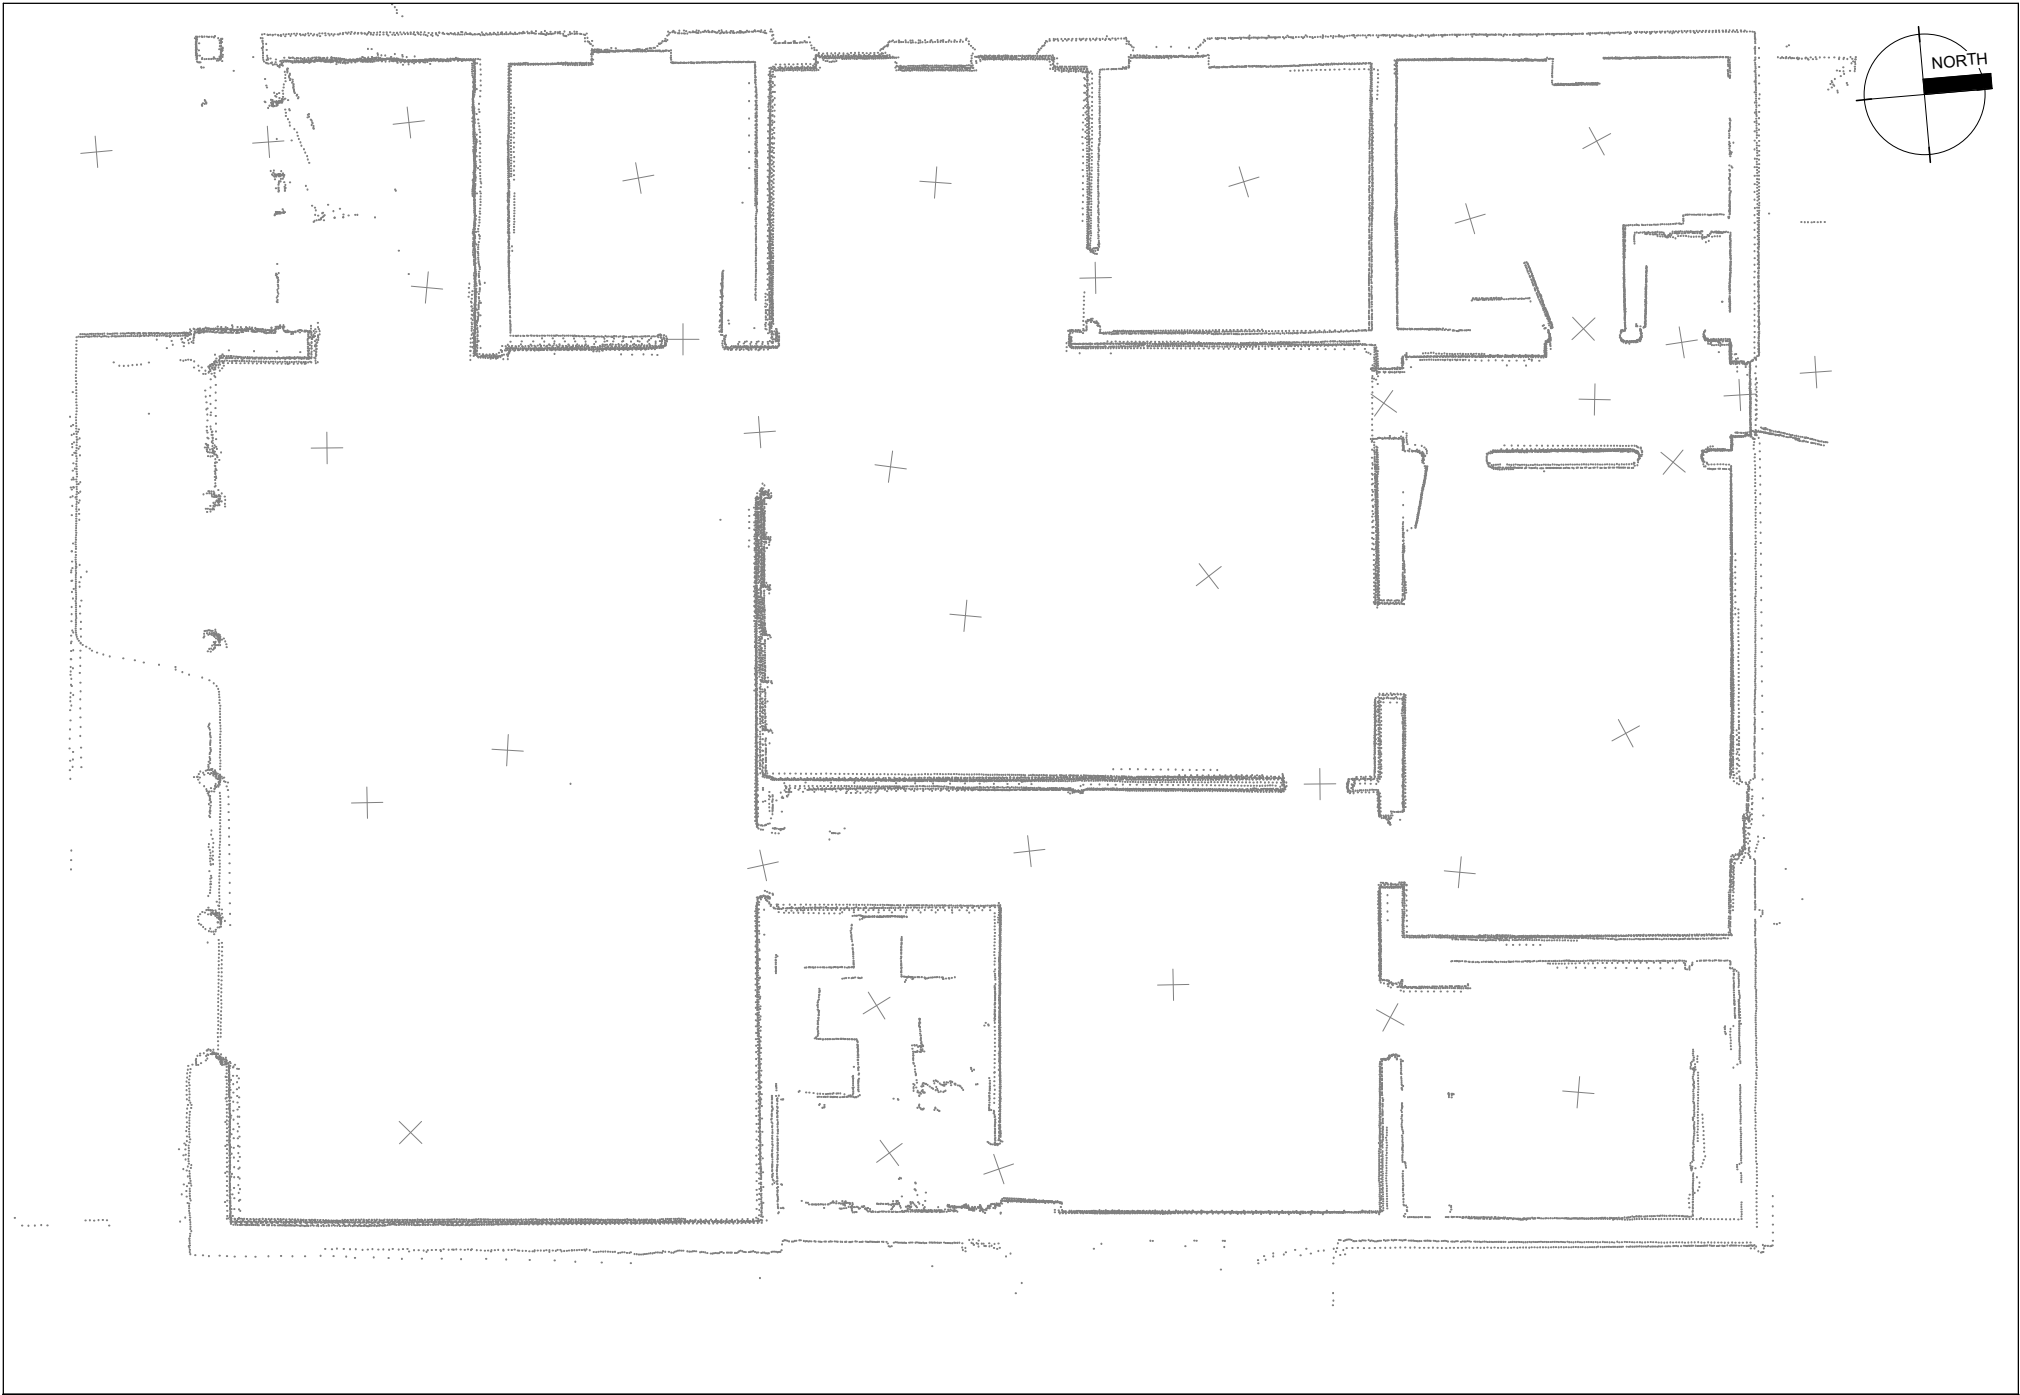

Point Cloud - Main Floor

145 Pioneer St, Waterloo, ON

Do not scale drawings. Contractors must check and verify all dimensions. All room dimensions and floor areas must be considered approximate and are subject to independent verification. All documents remain the property of Planitar Inc. Unauthorized use, modifications, and/or reproduction of these documents is prohibited without written permission. The material contained herein reflects the Consultants best judgement in light of the information available at the time of preparation. Any use which a third party makes of the document, or any reliance on or decisions to be made based on them are the responsibility of such third parties. The Consultant accepts no responsibility for damages, if any, suffered by any third party as a result of decisions made or actions based on the documents.




[Click here](#)
Scan to view 3D
walkthrough




Date: 2024-04-18

Scale: 1/8" = 1'-0"

A101.1

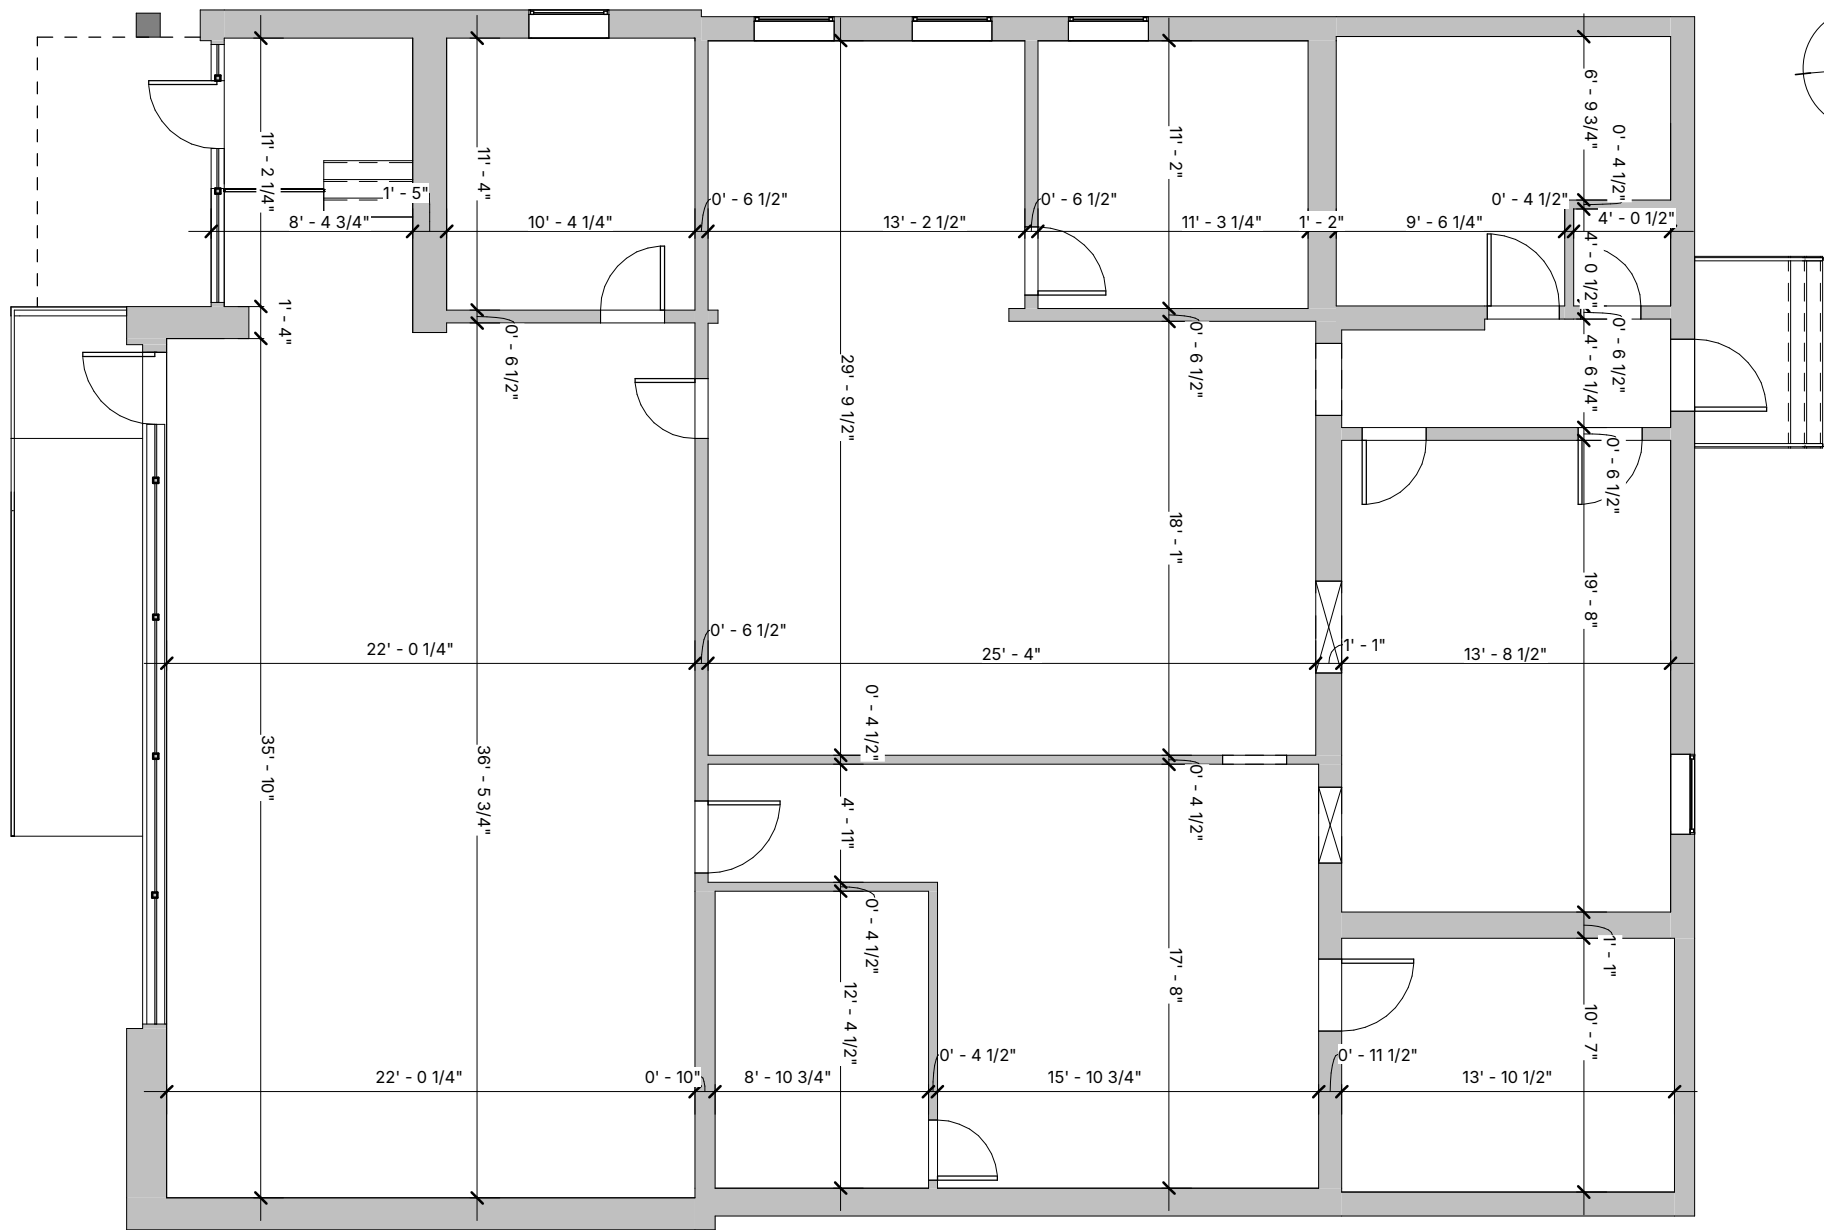

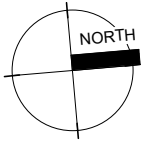

RCP - Main Floor

145 Pioneer St, Waterloo, ON

Do not scale drawings. Contractors must check and verify all dimensions. All room dimensions and floor areas must be considered approximate and are subject to independent verification. All documents remain the property of Planitar Inc. Unauthorized use, modifications, and/or reproduction of these documents is prohibited without written permission. The material contained herein reflects the Consultants best judgement in light of the information available at the time of preparation. Any use which a third party makes of the document, or any reliance on or decisions to be made based on them are the responsibility of such third parties. The Consultant accepts no responsibility for damages, if any, suffered by any third party as a result of decisions made or actions based on the documents.




[Click here](#)
Scan to view 3D
walkthrough

iGUIDE®


Date: 2024-04-18

Scale: 1/8" = 1'-0"

A102

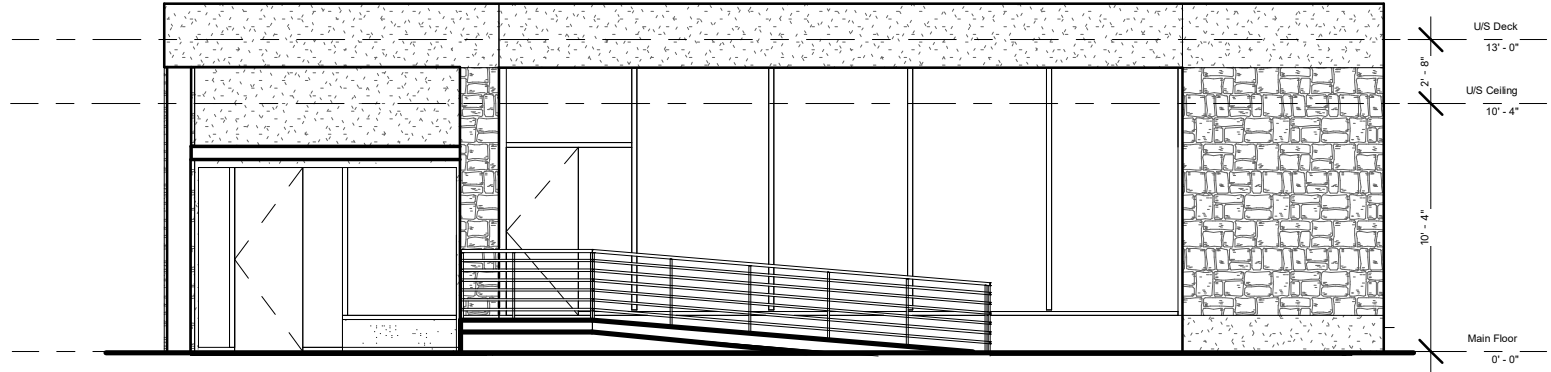

1 Front Elevation
1/8" = 1'-0"

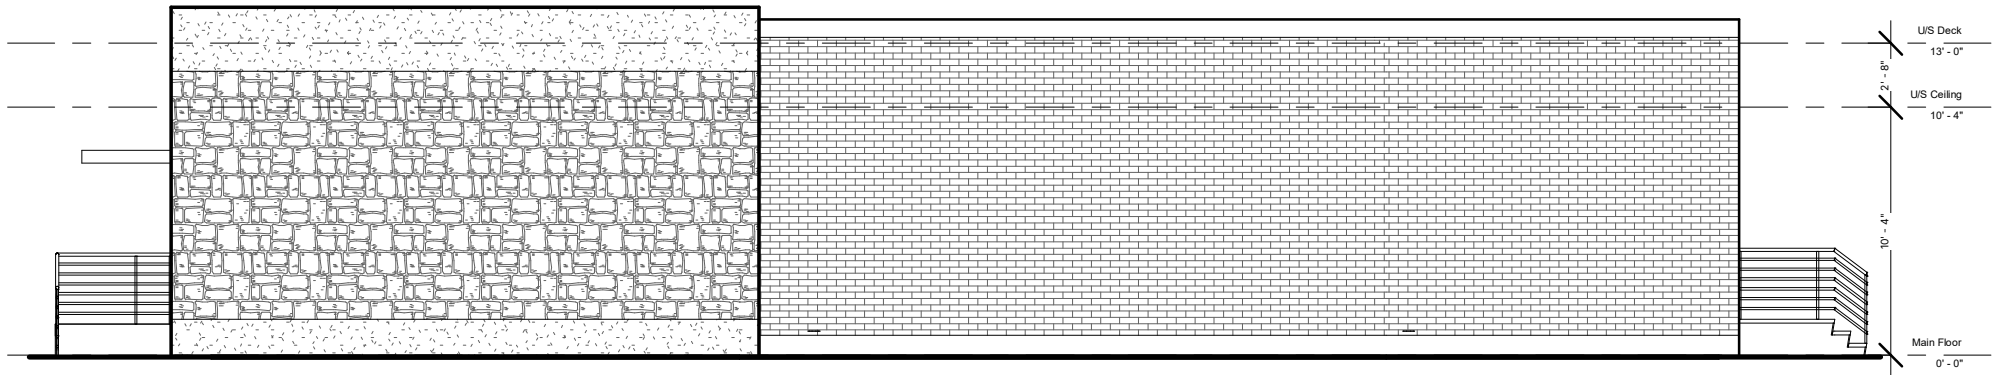

2 Right Elevation
1/8" = 1'-0"

Elevations

145 Pioneer St, Waterloo, ON

Do not scale drawings. Contractors must check and verify all dimensions. All room dimensions and floor areas must be considered approximate and are subject to independent verification. All documents remain the property of Planitar Inc. Unauthorized use, modifications, and/or reproduction of these documents is prohibited without written permission. The material contained herein reflects the Consultants best judgement in light of the information available at the time of preparation. Any use which a third party makes of the document, or any reliance on or decisions to be made based on them are the responsibility of such third parties. The Consultant accepts no responsibility for damages, if any, suffered by any third party as a result of decisions made or actions based on the documents.




[Click here](#)
Scan to view 3D
walkthrough

iGUIDE®


Date: 2024-04-18

Scale: 1/8" = 1'-0"

A201

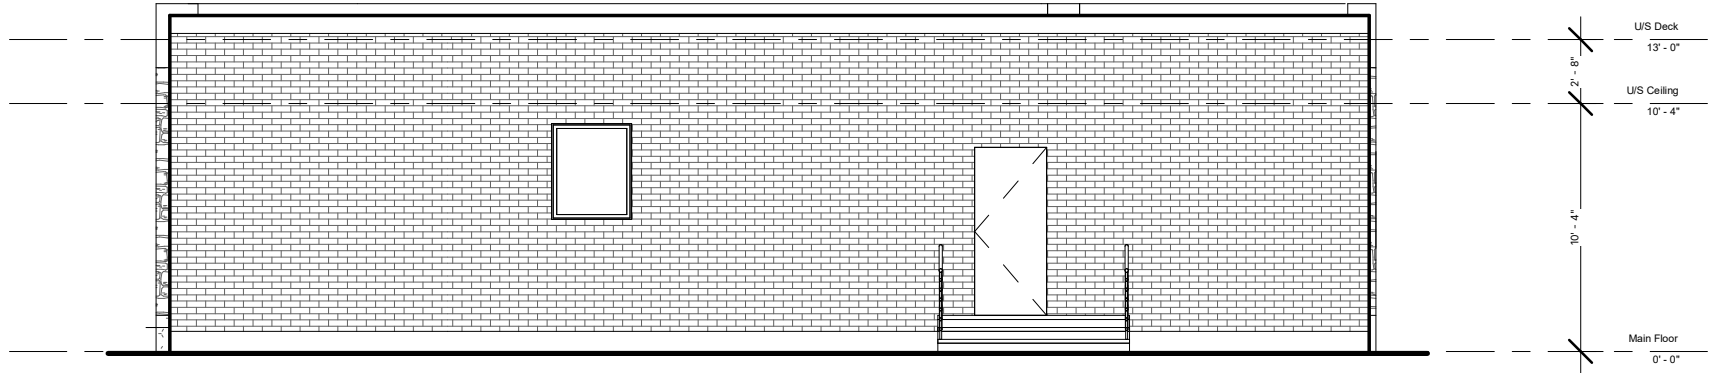

1 Rear Elevation
1/8" = 1'-0"

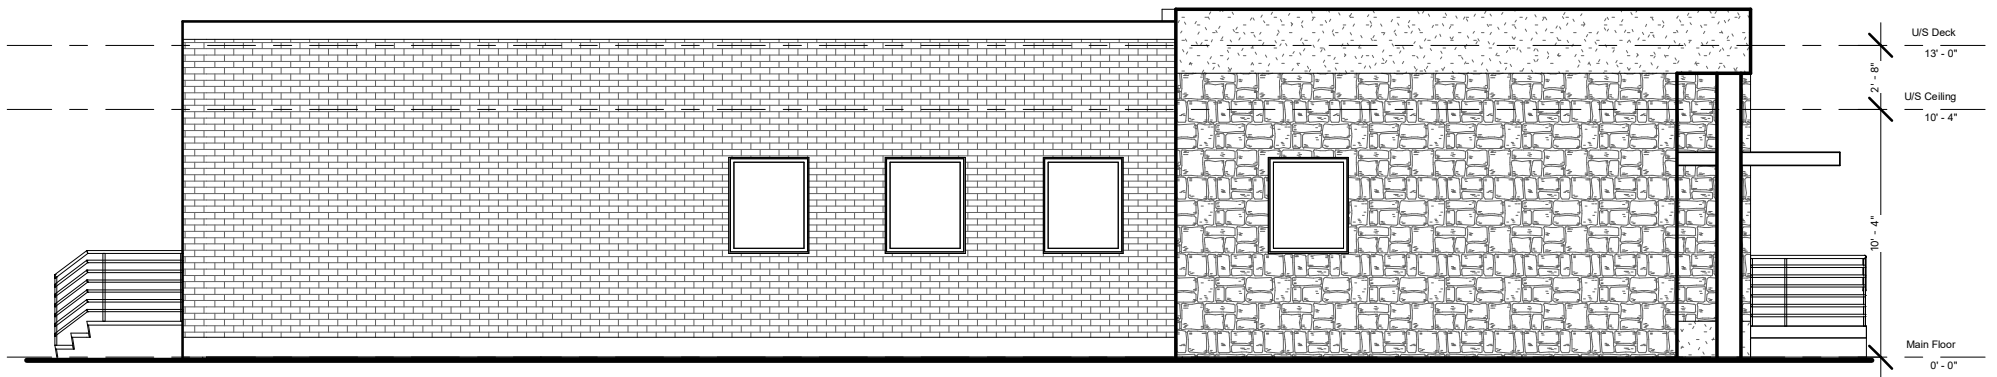

2 Left Elevation
1/8" = 1'-0"

Elevations

145 Pioneer St, Waterloo, ON

Do not scale drawings. Contractors must check and verify all dimensions. All room dimensions and floor areas must be considered approximate and are subject to independent verification. All documents remain the property of Planitar Inc. Unauthorized use, modifications, and/or reproduction of these documents is prohibited without written permission. The material contained herein reflects the Consultants best judgement in light of the information available at the time of preparation. Any use which a third party makes of the document, or any reliance on or decisions to be made based on them are the responsibility of such third parties. The Consultant accepts no responsibility for damages, if any, suffered by any third party as a result of decisions made or actions based on the documents.



[Click here](#)
Scan to view 3D
walkthrough


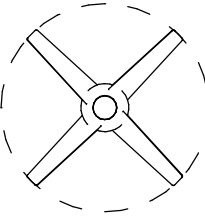



 







 
 






iGUIDE®

Date: 2024-04-18



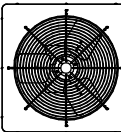


  





Scale: 1/8" = 1'-0"

  A202



 
 
 
 
 
 

 
Reflected Ceiling Plan Legend

 	Recessed Light		Ceiling Fan
	Ceiling Mounted		
	Wall light		
	Pendant/Suspended		
	Fluorescent Suspended Light		Smoke Detector
	Recessed Fluorescent Suspended Light		Carbon Monoxide
			Speaker
	Track		Fire Alarm
	Linear Strip		
	Air		
	Air Vent		
	Exhaust Fan		
	Emergency Light – Wall Mounted		
	Emergency Light – Ceiling Mounted with Arrow		
	Emergency Light – Ceiling Mounted		
	Emergency Battery		
	Air Grill		

Mechanical Equipment Legend

   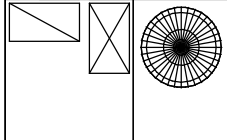	Furnace (FN)
	Electrical Panel (EP)
	Air Condition (AC)
 HM	Hydro Meter (HM)
 GM	Gas Meter (GM)
 W	Water Meter (WM)
	Hot Water Heater (HWH)
	Heat Recovery Ventilator (HRV)
	Water Softener (WS)
	Chimney
	Rooftop Unit (RTU)

Hatch Patterns

 Siding (Horizontal/Vertical)

Metal

Brick

EIFS/Stucco

Stone

Wood

Wood Slats (Vertical/Horizontal)

CMU

Shakers

Shingles


Legend

Do not scale drawings. Contractors must check and verify all dimensions. All room dimensions and floor areas must be considered approximate and are subject to independent verification. All documents remain the property of Planitar Inc. Unauthorized use, modifications, and/or reproduction of these documents is prohibited without written permission. The material contained herein reflects the Consultants best judgement in light of the information available at the time of preparation. Any use which a third party makes of the document, or any reliance on or decisions to be made based on them are the responsibility of such third parties. The Consultant accepts no responsibility for damages, if any, suffered by any third party as a result of decisions made or actions based on the documents.



[Click here](#)
Scan to view 3D
walkthrough



Date: 2024-04-18

Scale: 1/4" = 1'-0"

Legend