

Area Schedule (SF)	
Basement	669
Total Area	2714

Floor Plan - Basement

3756 Marantz Pl, Hamilton, ON

Do not scale drawings. Contractors must check and verify all dimensions. All room dimensions and floor areas must be considered approximate and are subject to independent verification. All documents remain the property of Planitar Inc. Unauthorized use, modifications, and/or reproduction of these documents is prohibited without written permission. The material contained herein reflects the Consultants best judgement in light of the information available at the time of preparation. Any use which a third party makes of the document, or any reliance on or decisions to be made based on them are the responsibility of such third parties. The Consultant accepts no responsibility for damages, if any, suffered by any third party as a result of decisions made or actions based on the documents.





[Click here](#)
Scan to view 3D
walkthrough



Date: 2024-04-18

Scale: 1/8" = 1'-0"

A101

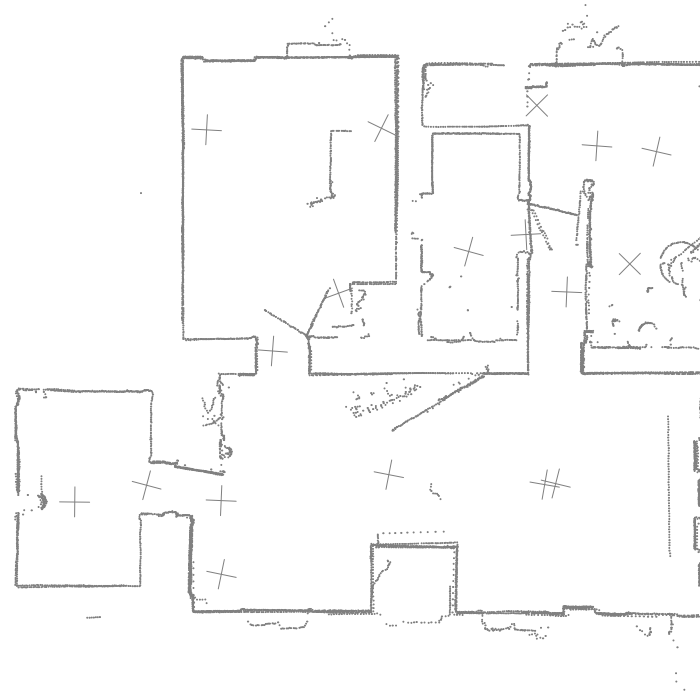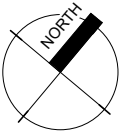

Point Cloud - Basement

3756 Marantz Pl, Hamilton, ON

Do not scale drawings. Contractors must check and verify all dimensions. All room dimensions and floor areas must be considered approximate and are subject to independent verification. All documents remain the property of Planitar Inc. Unauthorized use, modifications, and/or reproduction of these documents is prohibited without written permission. The material contained herein reflects the Consultants best judgement in light of the information available at the time of preparation. Any use which a third party makes of the document, or any reliance on or decisions to be made based on them are the responsibility of such third parties. The Consultant accepts no responsibility for damages, if any, suffered by any third party as a result of decisions made or actions based on the documents. .




[Click here](#)
Scan to view 3D
walkthrough



Date: 2024-04-18

Scale: 1/8" = 1'-0"

A101.1

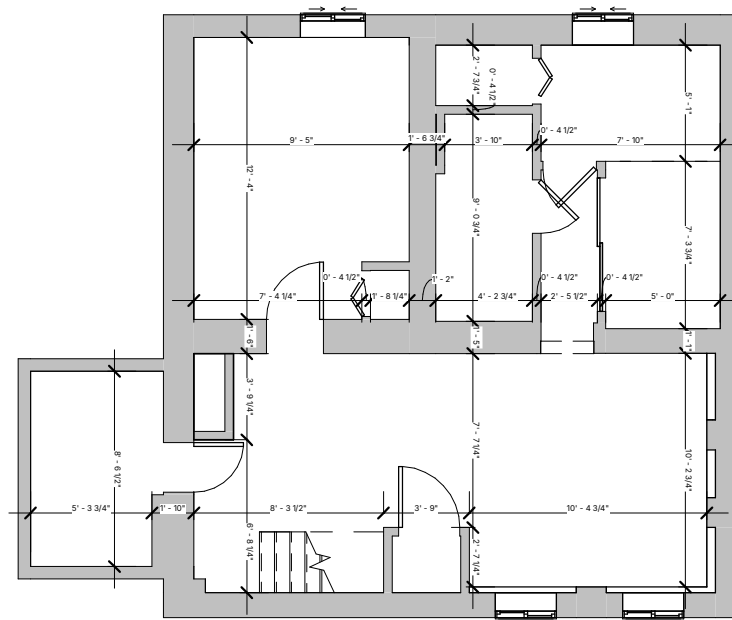

Dimension Plan - Basement

3756 Marantz Pl, Hamilton, ON

Do not scale drawings. Contractors must check and verify all dimensions. All room dimensions and floor areas must be considered approximate and are subject to independent verification. All documents remain the property of Planitar Inc. Unauthorized use, modifications, and/or reproduction of these documents is prohibited without written permission. The material contained herein reflects the Consultants best judgement in light of the information available at the time of preparation. Any use which a third party makes of the document, or any reliance on or decisions to be made based on them are the responsibility of such third parties. The Consultant accepts no responsibility for damages, if any, suffered by any third party as a result of decisions made or actions based on the documents.





[Click here](#)
Scan to view 3D
walkthrough



Date: 2024-04-18

Scale: 1/8" = 1'-0"

A101.2

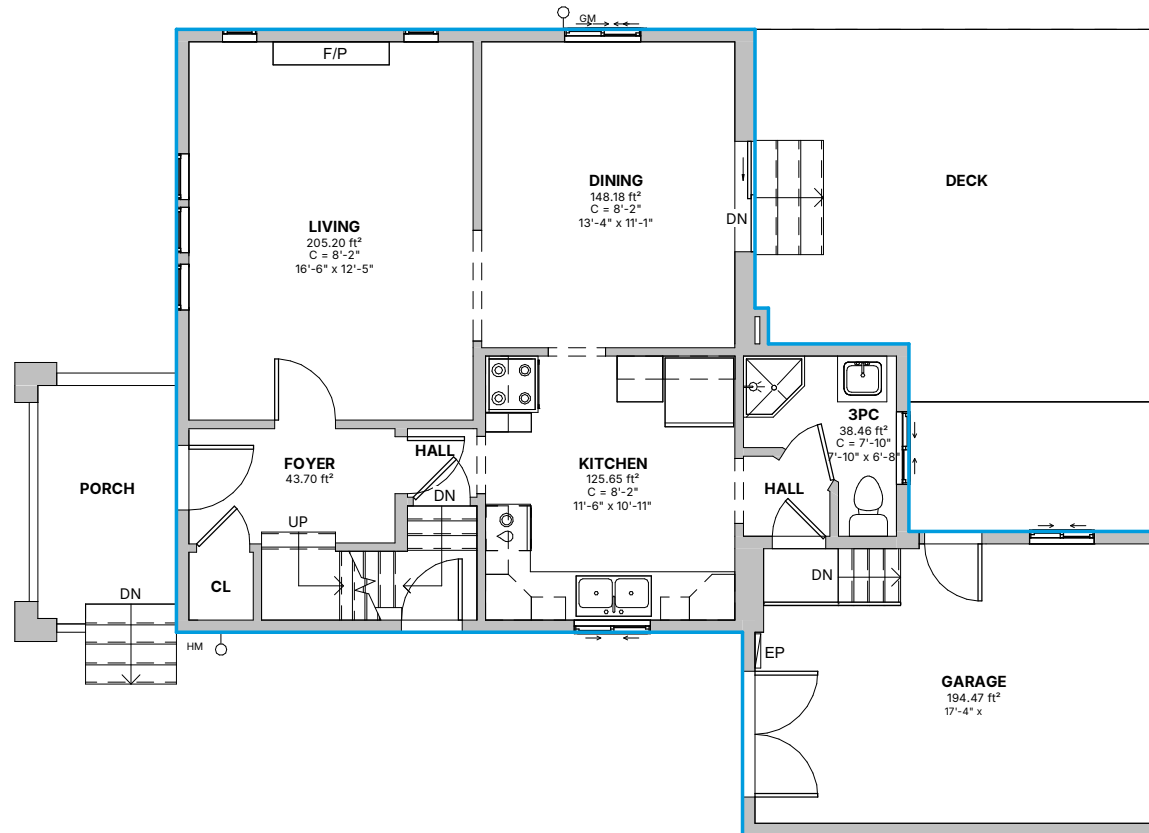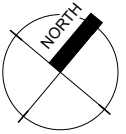

Area Schedule (SF)	
Main Floor	967
Grand Total	2714


Floor Plan - Main Floor

3756 Marantz Pl, Hamilton, ON

Do not scale drawings. Contractors must check and verify all dimensions. All room dimensions and floor areas must be considered approximate and are subject to independent verification. All documents remain the property of Planitar Inc. Unauthorized use, modifications, and/or reproduction of these documents is prohibited without written permission. The material contained herein reflects the Consultants best judgement in light of the information available at the time of preparation. Any use which a third party makes of the document, or any reliance on or decisions to be made based on them are the responsibility of such third parties. The Consultant accepts no responsibility for damages, if any, suffered by any third party as a result of decisions made or actions based on the documents.



Date: 2024-04-18	Scale: 1/8" = 1'-0"	A102
------------------	---------------------	------

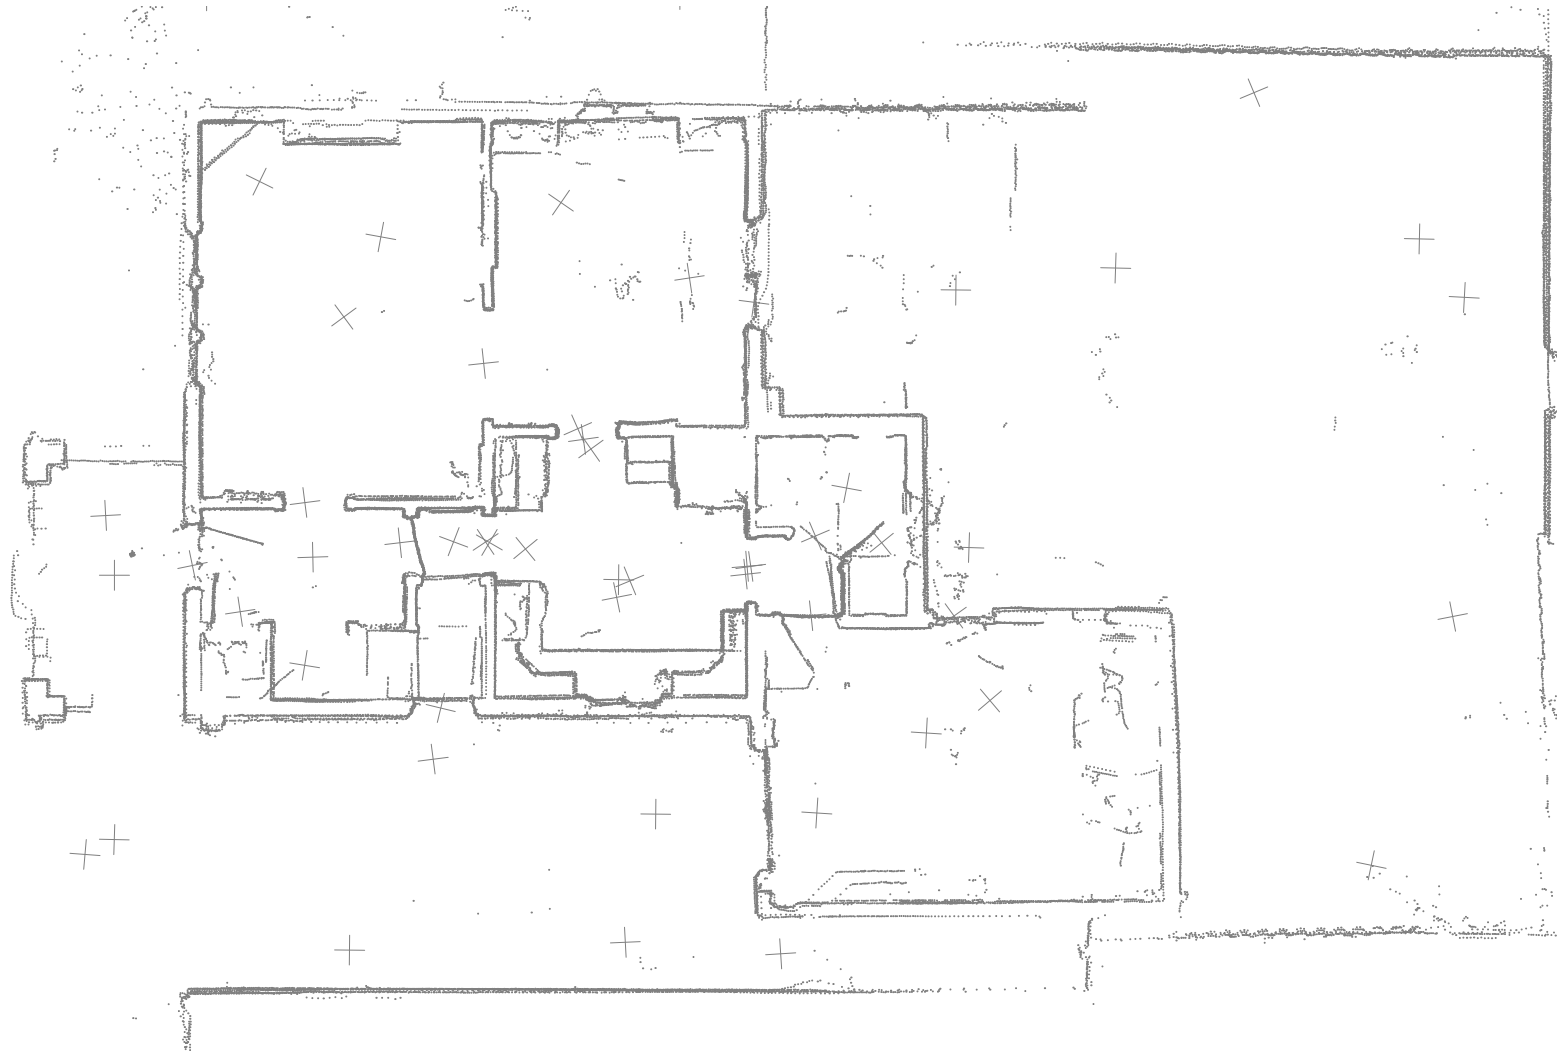

Point Cloud - Main Floor

3756 Marantz Pl, Hamilton, ON

Do not scale drawings. Contractors must check and verify all dimensions. All room dimensions and floor areas must be considered approximate and are subject to independent verification. All documents remain the property of Planitar Inc. Unauthorized use, modifications, and/or reproduction of these documents is prohibited without written permission. The material contained herein reflects the Consultants best judgement in light of the information available at the time of preparation. Any use which a third party makes of the document, or any reliance on or decisions to be made based on them are the responsibility of such third parties. The Consultant accepts no responsibility for damages, if any, suffered by any third party as a result of decisions made or actions based on the documents. .




[Click here](#)
Scan to view 3D
walkthrough



Date: 2024-04-18

Scale: 1/8" = 1'-0"

A102.1

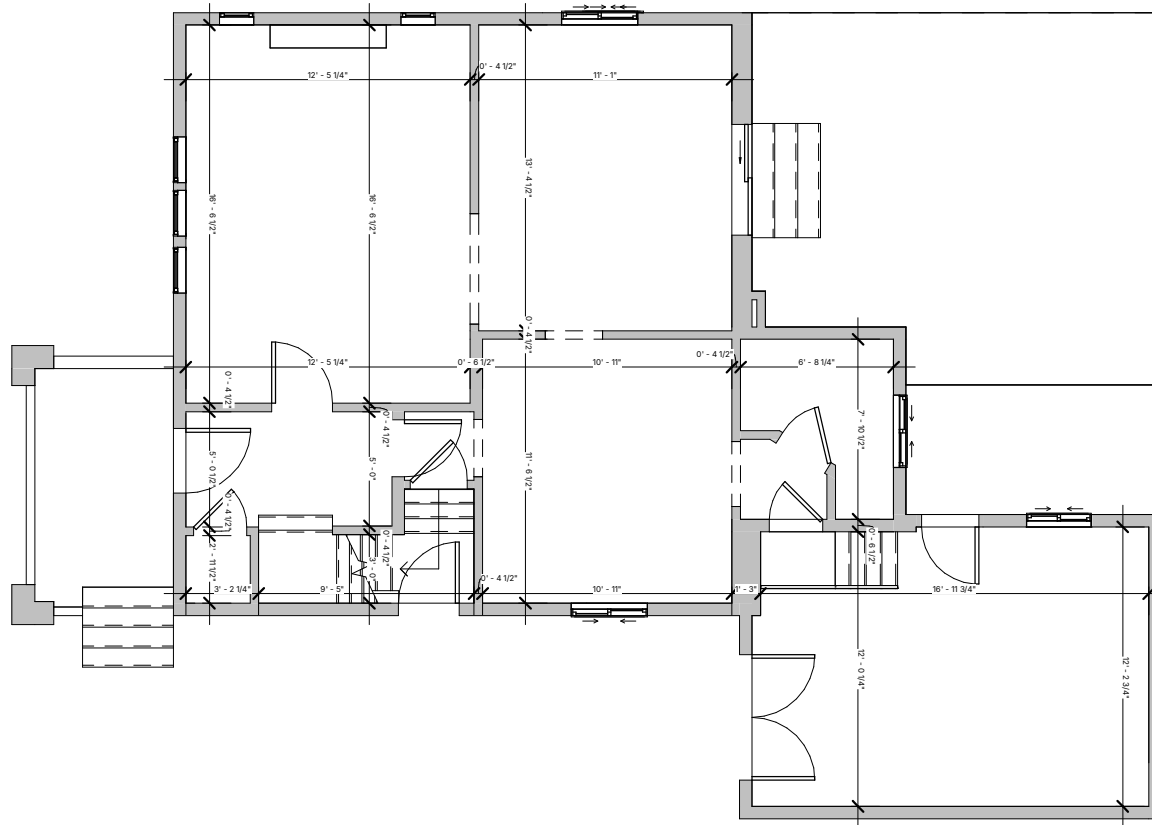

Dimension Plan - Main Floor

3756 Marantz Pl, Hamilton, ON

Do not scale drawings. Contractors must check and verify all dimensions. All room dimensions and floor areas must be considered approximate and are subject to independent verification. All documents remain the property of Planitar Inc. Unauthorized use, modifications, and/or reproduction of these documents is prohibited without written permission. The material contained herein reflects the Consultants best judgement in light of the information available at the time of preparation. Any use which a third party makes of the document, or any reliance on or decisions to be made based on them are the responsibility of such third parties. The Consultant accepts no responsibility for damages, if any, suffered by any third party as a result of decisions made or actions based on the documents.





[Click here](#)
Scan to view 3D
walkthrough

iGUIDE®

Date: 2024-04-18

Scale: 1/8" = 1'-0"

A102.2

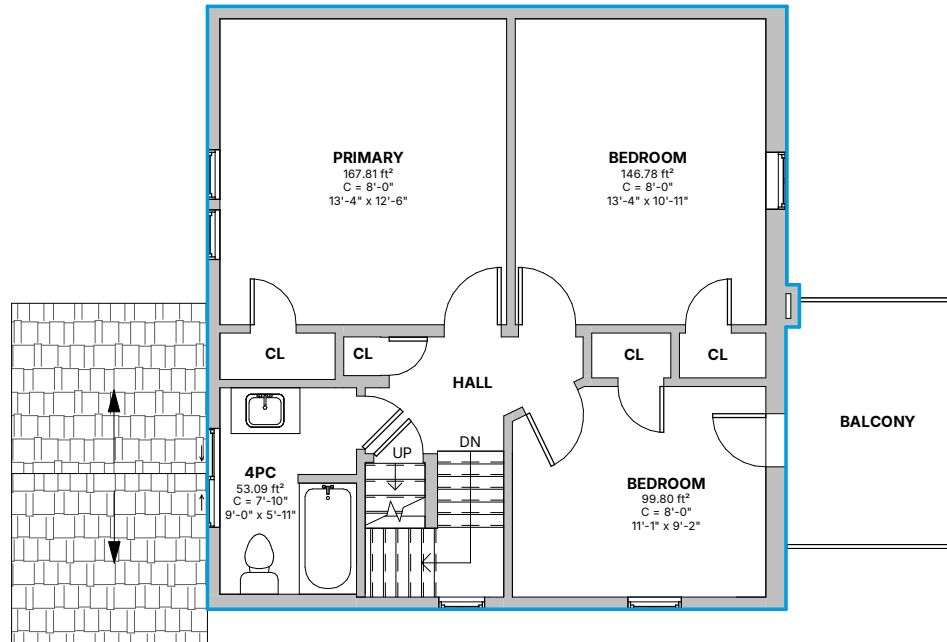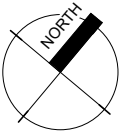

Area Schedule (SF)	
Second Floor	669
Grand Total	2714

Floor Plan - Second Floor

3756 Marantz Pl, Hamilton, ON

Do not scale drawings. Contractors must check and verify all dimensions. All room dimensions and floor areas must be considered approximate and are subject to independent verification. All documents remain the property of Planitar Inc. Unauthorized use, modifications, and/or reproduction of these documents is prohibited without written permission. The material contained herein reflects the Consultants best judgement in light of the information available at the time of preparation. Any use which a third party makes of the document, or any reliance on or decisions to be made based on them are the responsibility of such third parties. The Consultant accepts no responsibility for damages, if any, suffered by any third party as a result of decisions made or actions based on the documents.





[Click here](#)
Scan to view 3D
walkthrough



Date: 2024-04-18

Scale: 1/8" = 1'-0"

A103

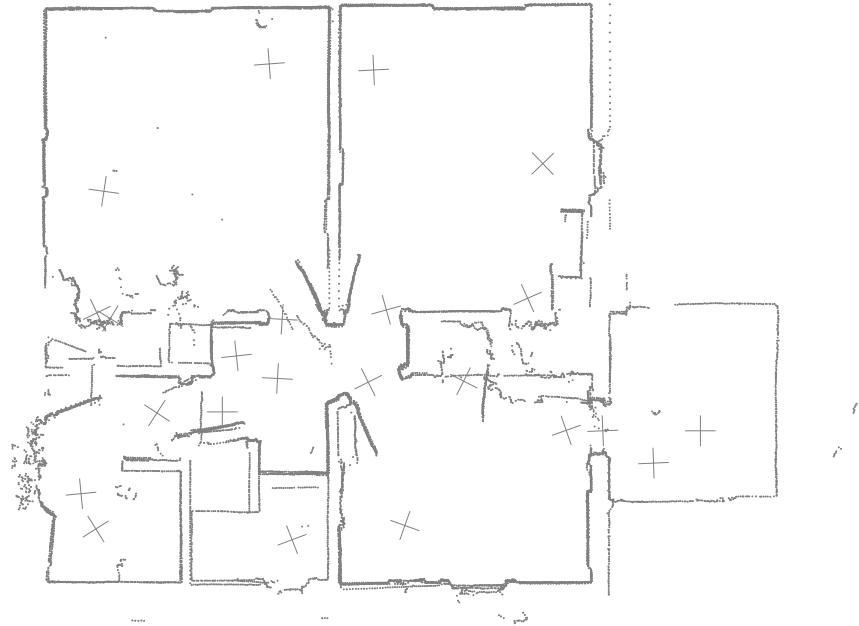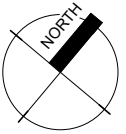

Point Cloud - Second Floor

3756 Marantz Pl, Hamilton, ON

Do not scale drawings. Contractors must check and verify all dimensions. All room dimensions and floor areas must be considered approximate and are subject to independent verification. All documents remain the property of Planitar Inc. Unauthorized use, modifications, and/or reproduction of these documents is prohibited without written permission. The material contained herein reflects the Consultants best judgement in light of the information available at the time of preparation. Any use which a third party makes of the document, or any reliance on or decisions to be made based on them are the responsibility of such third parties. The Consultant accepts no responsibility for damages, if any, suffered by any third party as a result of decisions made or actions based on the documents. .




[Click here](#)
Scan to view 3D
walkthrough



Date: 2024-04-18

Scale: 1/8" = 1'-0"



A103.1

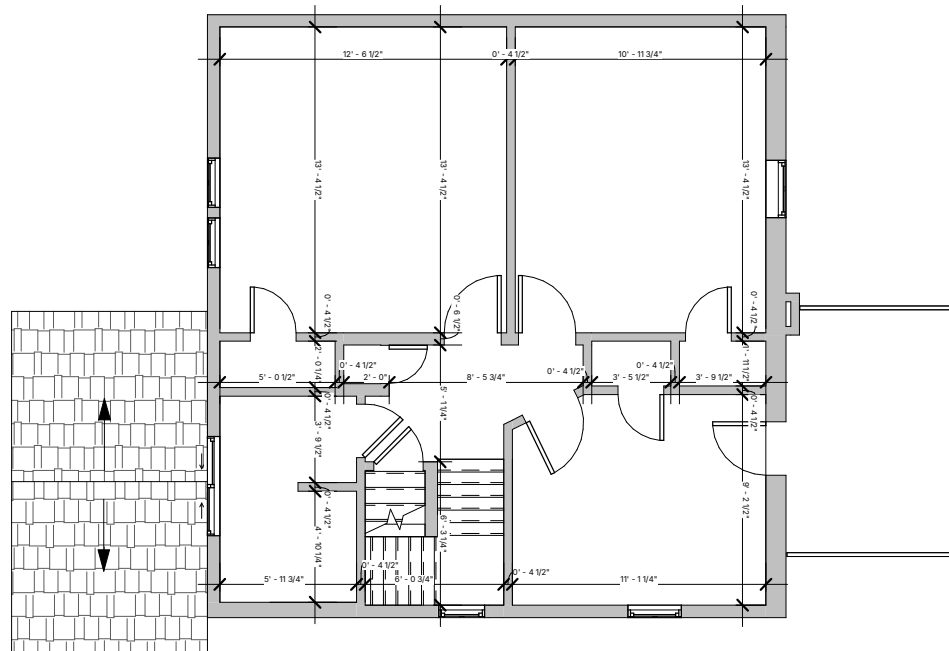

3756 Marantz Pl, Hamilton, ON



A103.2

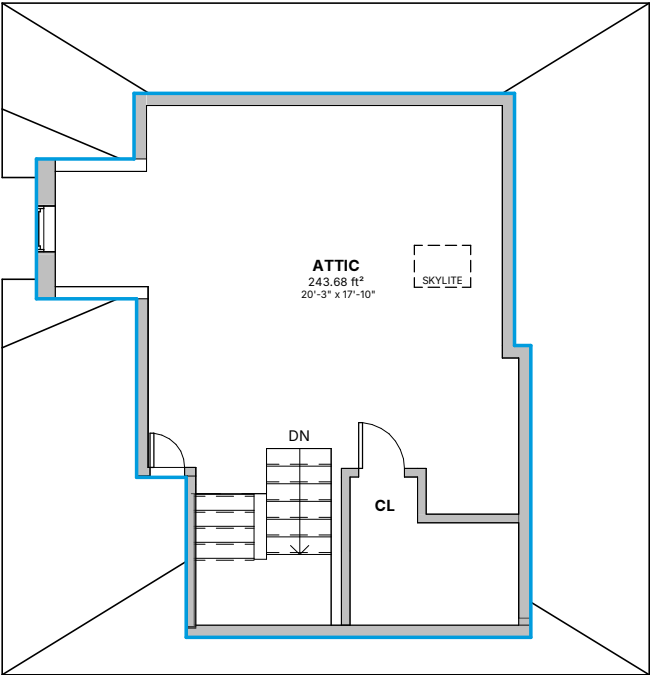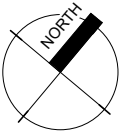

Area Schedule (SF)	
Attic	409
Grand Total	2714


Floor Plan - Attic

3756 Marantz Pl, Hamilton, ON

Do not scale drawings. Contractors must check and verify all dimensions. All room dimensions and floor areas must be considered approximate and are subject to independent verification. All documents remain the property of Planitar Inc. Unauthorized use, modifications, and/or reproduction of these documents is prohibited without written permission. The material contained herein reflects the Consultants best judgement in light of the information available at the time of preparation. Any use which a third party makes of the document, or any reliance on or decisions to be made based on them are the responsibility of such third parties. The Consultant accepts no responsibility for damages, if any, suffered by any third party as a result of decisions made or actions based on the documents.

[Click here](#)
Scan to view 3D
walkthrough



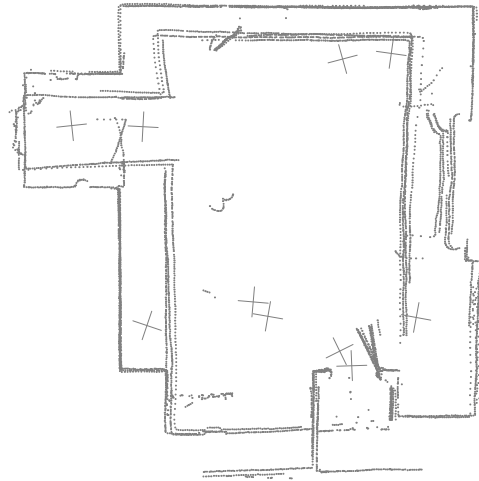

Point Cloud - Attic

3756 Marantz Pl, Hamilton, ON

Do not scale drawings. Contractors must check and verify all dimensions. All room dimensions and floor areas must be considered approximate and are subject to independent verification. All documents remain the property of Planitar Inc. Unauthorized use, modifications, and/or reproduction of these documents is prohibited without written permission. The material contained herein reflects the Consultants best judgement in light of the information available at the time of preparation. Any use which a third party makes of the document, or any reliance on or decisions to be made based on them are the responsibility of such third parties. The Consultant accepts no responsibility for damages, if any, suffered by any third party as a result of decisions made or actions based on the documents. .




[Click here](#)
Scan to view 3D
walkthrough



Date: 2024-04-18

Scale: 1/8" = 1'-0"

A104.1

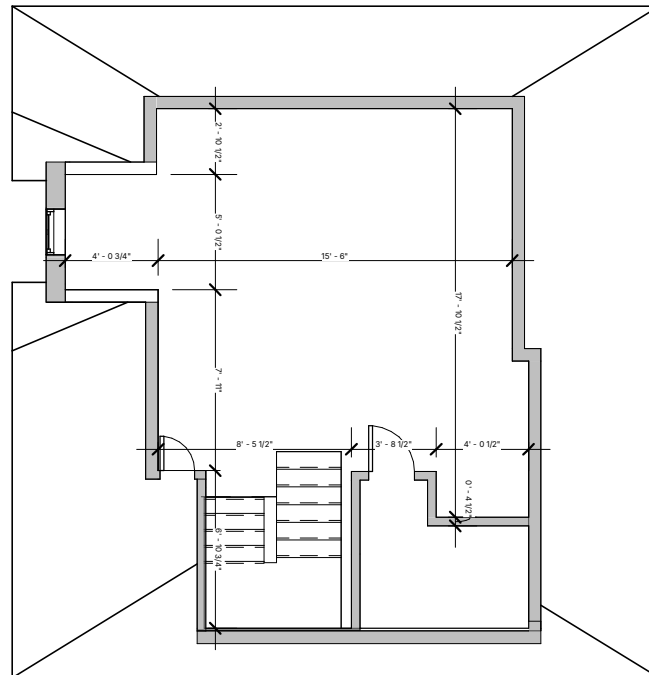

Dimension Plan - Attic

3756 Marantz Pl, Hamilton, ON

Do not scale drawings. Contractors must check and verify all dimensions. All room dimensions and floor areas must be considered approximate and are subject to independent verification. All documents remain the property of Planitar Inc. Unauthorized use, modifications, and/or reproduction of these documents is prohibited without written permission. The material contained herein reflects the Consultants best judgement in light of the information available at the time of preparation. Any use which a third party makes of the document, or any reliance on or decisions to be made based on them are the responsibility of such third parties. The Consultant accepts no responsibility for damages, if any, suffered by any third party as a result of decisions made or actions based on the documents.




[Click here](#)
Scan to view 3D
walkthrough

iGUIDE®

Date: 2024-04-18

Scale: 1/8" = 1'-0"

A104.2

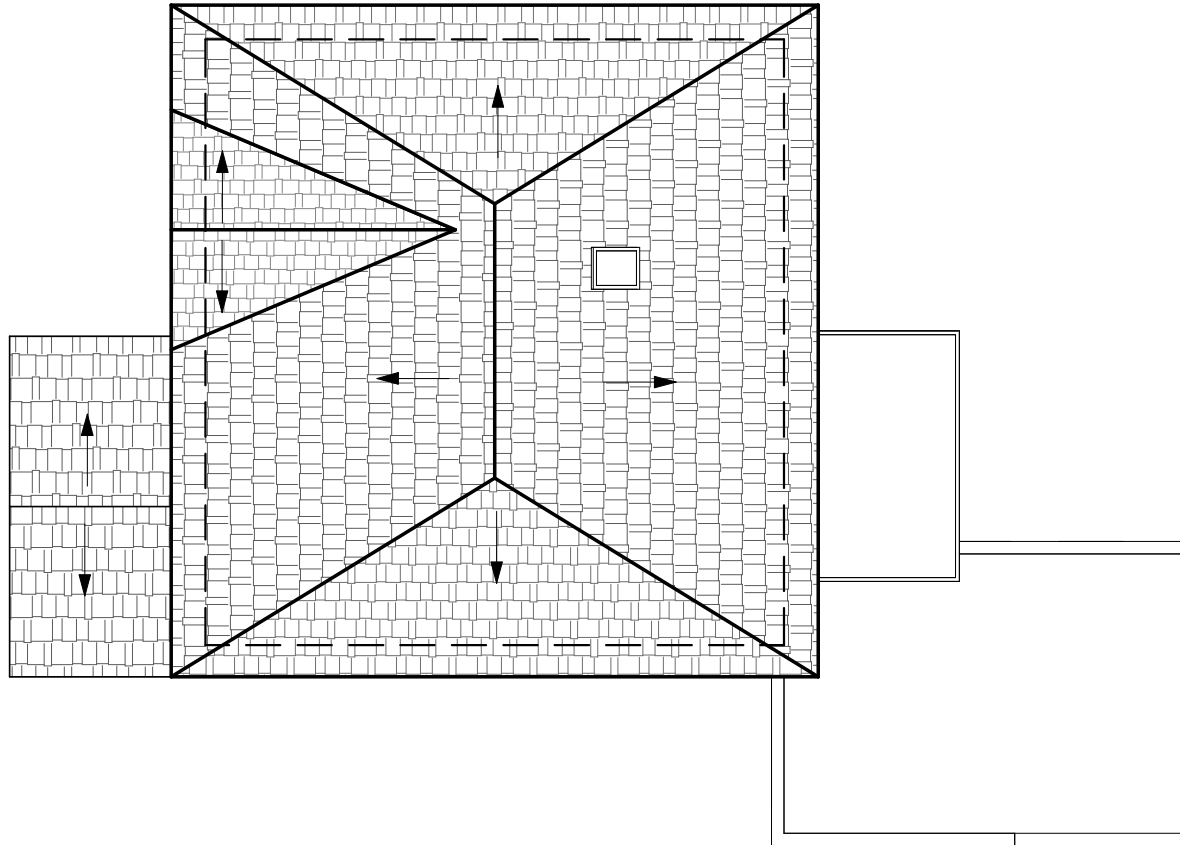

Roof Plan - Roof Plan

3756 Marantz Pl, Hamilton, ON

Do not scale drawings. Contractors must check and verify all dimensions. All room dimensions and floor areas must be considered approximate and are subject to independent verification. All documents remain the property of Planitar Inc. Unauthorized use, modifications, and/or reproduction of these documents is prohibited without written permission. The material contained herein reflects the Consultants best judgement in light of the information available at the time of preparation. Any use which a third party makes of the document, or any reliance on or decisions to be made based on them are the responsibility of such third parties. The Consultant accepts no responsibility for damages, if any, suffered by any third party as a result of decisions made or actions based on the documents.




[Click here](#)
Scan to view 3D
walkthrough



Date: 2024-04-18

Scale: 1/8" = 1'-0"

A105

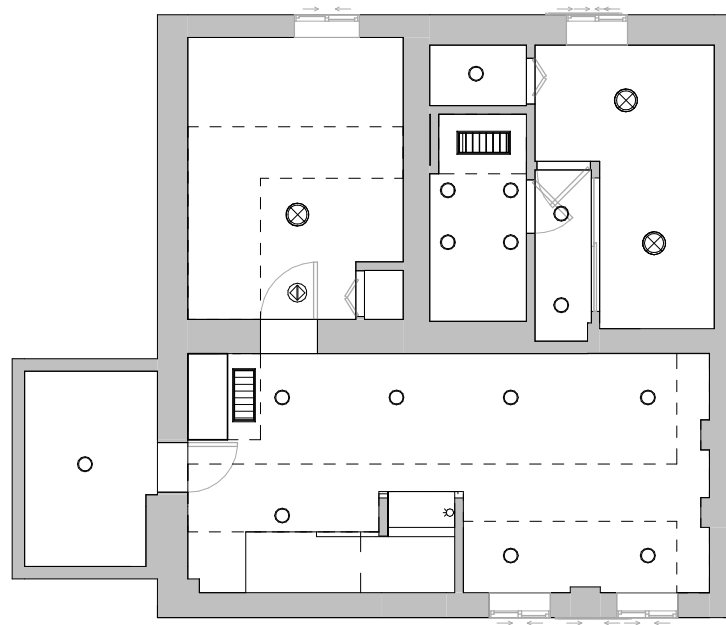

RCP - Basement

3756 Marantz Pl, Hamilton, ON

Do not scale drawings. Contractors must check and verify all dimensions. All room dimensions and floor areas must be considered approximate and are subject to independent verification. All documents remain the property of Planitar Inc. Unauthorized use, modifications, and/or reproduction of these documents is prohibited without written permission. The material contained herein reflects the Consultants best judgement in light of the information available at the time of preparation. Any use which a third party makes of the document, or any reliance on or decisions to be made based on them are the responsibility of such third parties. The Consultant accepts no responsibility for damages, if any, suffered by any third party as a result of decisions made or actions based on the documents.



[Click here](#)
Scan to view 3D
walkthrough

iGUIDE®

Date: 2024-04-18

Scale: 1/8" = 1'-0"

A106



RCP - Main Floor

3756 Marantz Pl, Hamilton, ON

Do not scale drawings. Contractors must check and verify all dimensions. All room dimensions and floor areas must be considered approximate and are subject to independent verification. All documents remain the property of Planitar Inc. Unauthorized use, modifications, and/or reproduction of these documents is prohibited without written permission. The material contained herein reflects the Consultants best judgement in light of the information available at the time of preparation. Any use which a third party makes of the document, or any reliance on or decisions to be made based on them are the responsibility of such third parties. The Consultant accepts no responsibility for damages, if any, suffered by any third party as a result of decisions made or actions based on the documents.




[Click here](#)
Scan to view 3D
walkthrough

iGUIDE[®]

Date: 2024-04-18

Scale: 1/8" = 1'-0"

A107

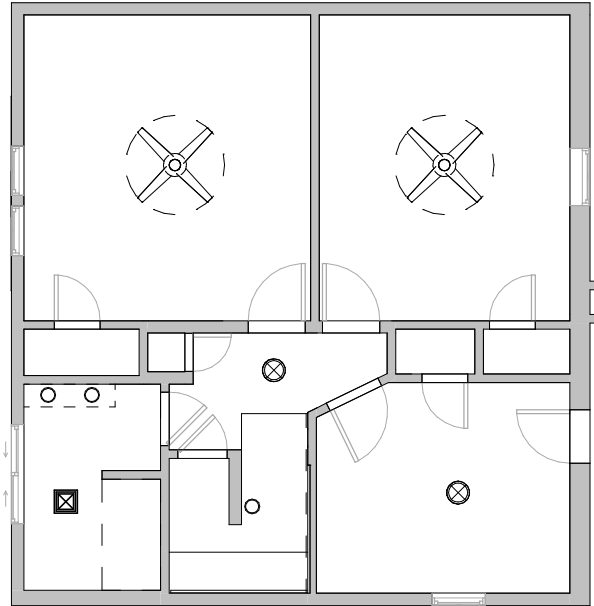

RCP - Second Floor

3756 Marantz Pl, Hamilton, ON

Do not scale drawings. Contractors must check and verify all dimensions. All room dimensions and floor areas must be considered approximate and are subject to independent verification. All documents remain the property of Planitar Inc. Unauthorized use, modifications, and/or reproduction of these documents is prohibited without written permission. The material contained herein reflects the Consultants best judgement in light of the information available at the time of preparation. Any use which a third party makes of the document, or any reliance on or decisions to be made based on them are the responsibility of such third parties. The Consultant accepts no responsibility for damages, if any, suffered by any third party as a result of decisions made or actions based on the documents.




[Click here](#)
Scan to view 3D
walkthrough



Date: 2024-04-18

Scale: 1/8" = 1'-0"

A108

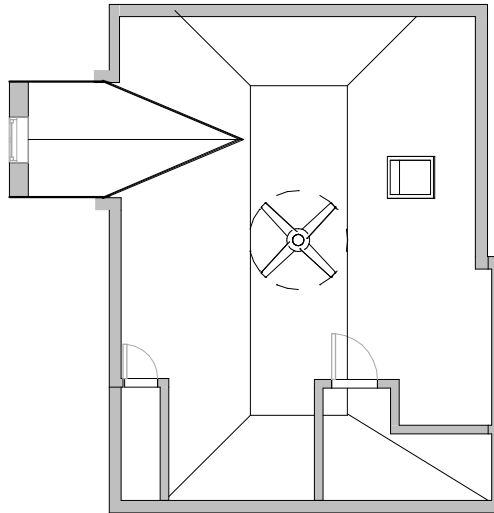

RCP - Attic

3756 Marantz Pl, Hamilton, ON

Do not scale drawings. Contractors must check and verify all dimensions. All room dimensions and floor areas must be considered approximate and are subject to independent verification. All documents remain the property of Planitar Inc. Unauthorized use, modifications, and/or reproduction of these documents is prohibited without written permission. The material contained herein reflects the Consultants best judgement in light of the information available at the time of preparation. Any use which a third party makes of the document, or any reliance on or decisions to be made based on them are the responsibility of such third parties. The Consultant accepts no responsibility for damages, if any, suffered by any third party as a result of decisions made or actions based on the documents.




[Click here](#)
Scan to view 3D
walkthrough



Date: 2024-04-18

Scale: 1/8" = 1'-0"

A109

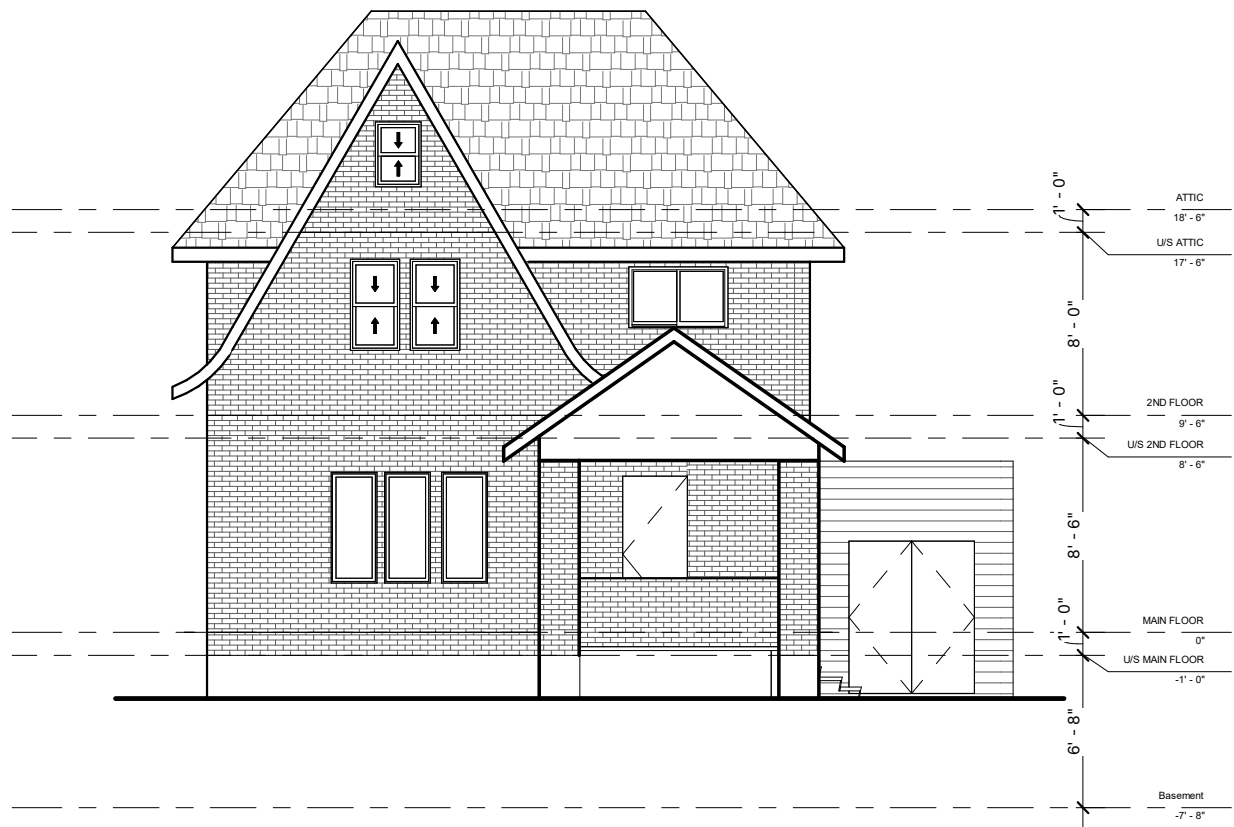

Front Elevation

3756 Marantz Pl, Hamilton, ON

Do not scale drawings. Contractors must check and verify all dimensions. All room dimensions and floor areas must be considered approximate and are subject to independent verification. All documents remain the property of Planitar Inc. Unauthorized use, modifications, and/or reproduction of these documents is prohibited without written permission. The material contained herein reflects the Consultants best judgement in light of the information available at the time of preparation. Any use which a third party makes of the document, or any reliance on or decisions to be made based on them are the responsibility of such third parties. The Consultant accepts no responsibility for damages, if any, suffered by any third party as a result of decisions made or actions based on the documents.




[Click here](#)
Scan to view 3D
walkthrough

iGUIDE

Date: 2024-04-18

Scale: 1/8" = 1'-0"

A201

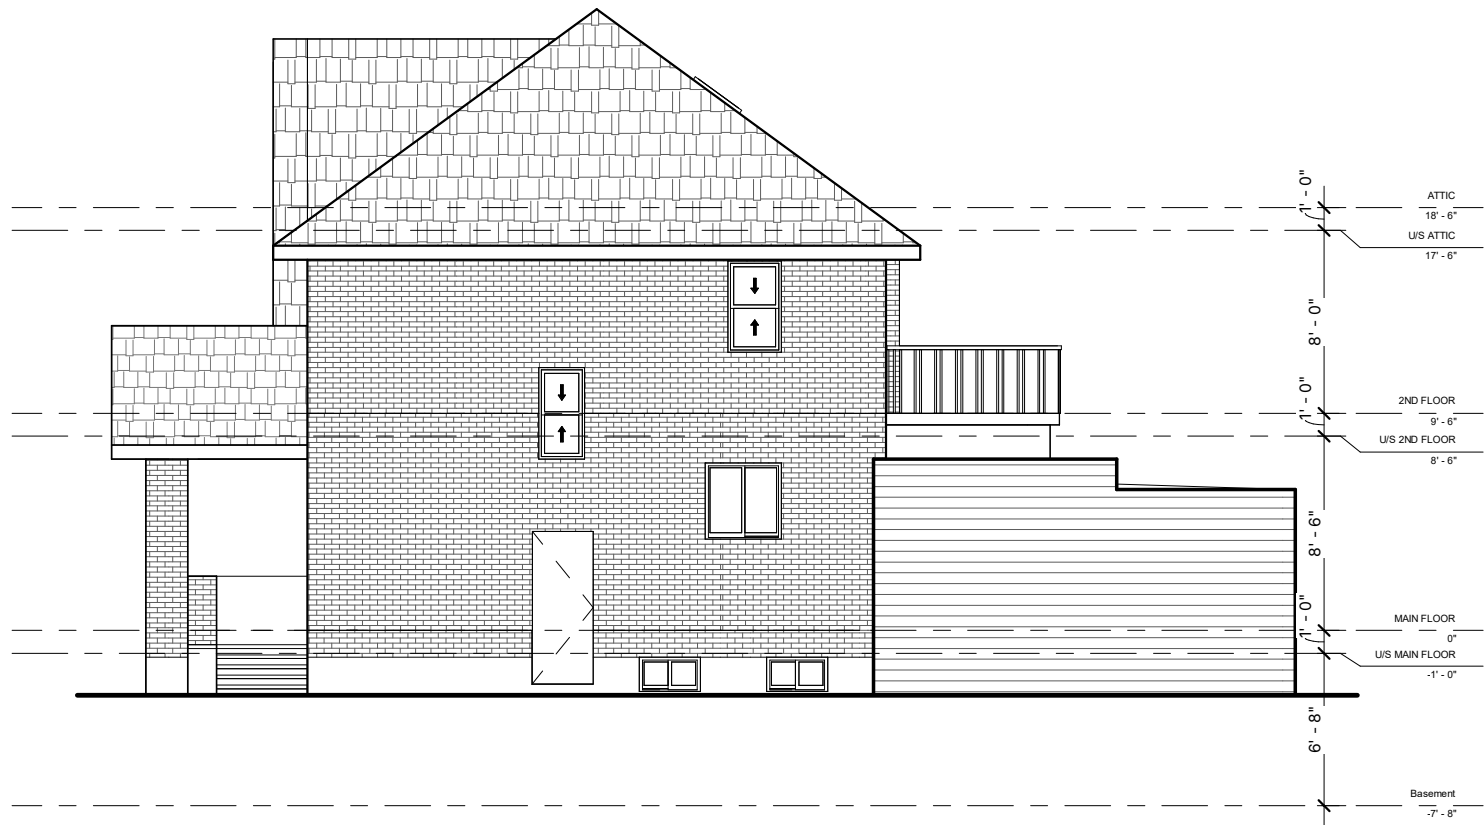

Right Elevation

3756 Marantz Pl, Hamilton, ON

Do not scale drawings. Contractors must check and verify all dimensions. All room dimensions and floor areas must be considered approximate and are subject to independent verification. All documents remain the property of Planitar Inc. Unauthorized use, modifications, and/or reproduction of these documents is prohibited without written permission. The material contained herein reflects the Consultants best judgement in light of the information available at the time of preparation. Any use which a third party makes of the document, or any reliance on or decisions to be made based on them are the responsibility of such third parties. The Consultant accepts no responsibility for damages, if any, suffered by any third party as a result of decisions made or actions based on the documents.




[Click here](#)
Scan to view 3D
walkthrough

iGUIDE®

Date: 2024-04-18

Scale: 1/8" = 1'-0"

A202

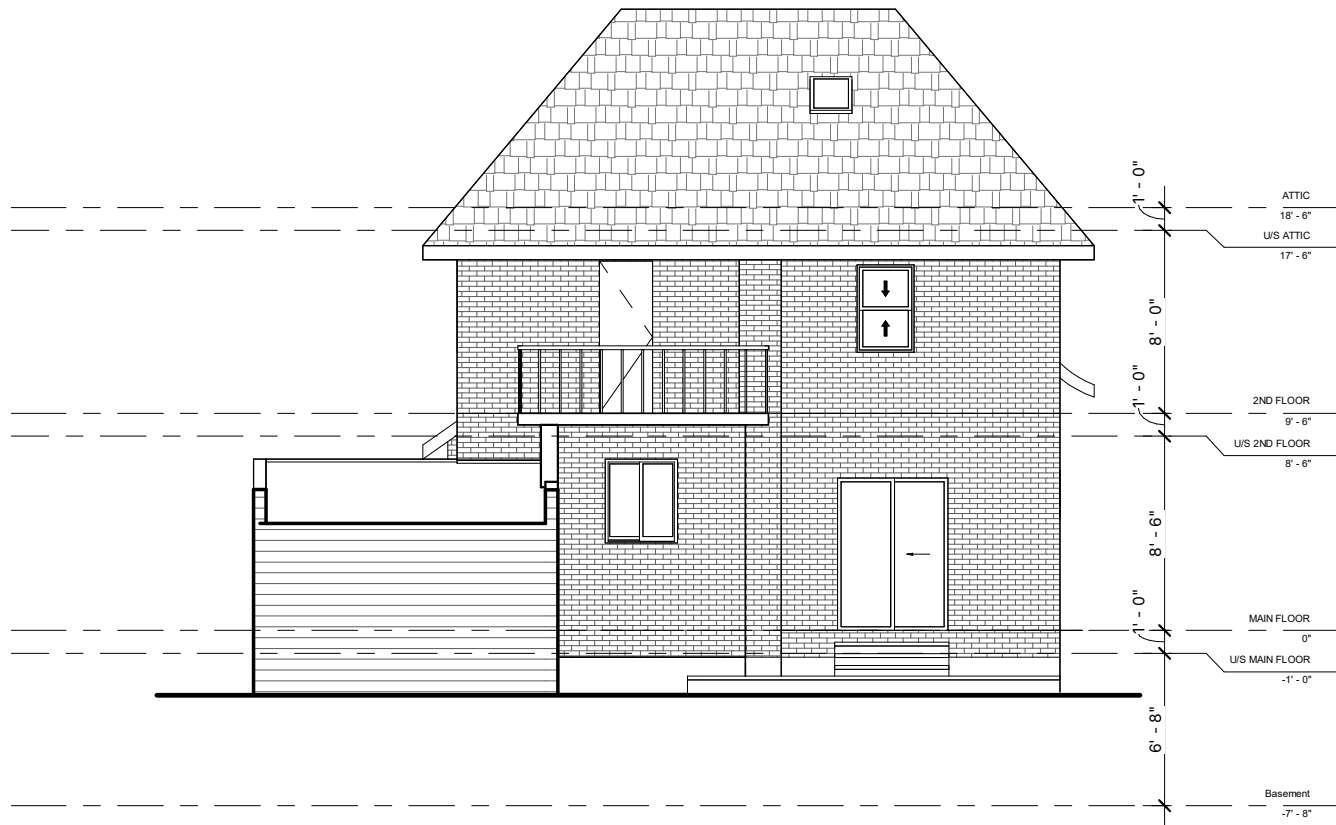

Rear Elevation

3756 Marantz Pl, Hamilton, ON

Do not scale drawings. Contractors must check and verify all dimensions. All room dimensions and floor areas must be considered approximate and are subject to independent verification. All documents remain the property of Planitar Inc. Unauthorized use, modifications, and/or reproduction of these documents is prohibited without written permission. The material contained herein reflects the Consultants best judgement in light of the information available at the time of preparation. Any use which a third party makes of the document, or any reliance on or decisions to be made based on them are the responsibility of such third parties. The Consultant accepts no responsibility for damages, if any, suffered by any third party as a result of decisions made or actions based on the documents.




[Click here](#)
Scan to view 3D
walkthrough

iGUIDE®

Date: 2024-04-18

Scale: 1/8" = 1'-0"

A203

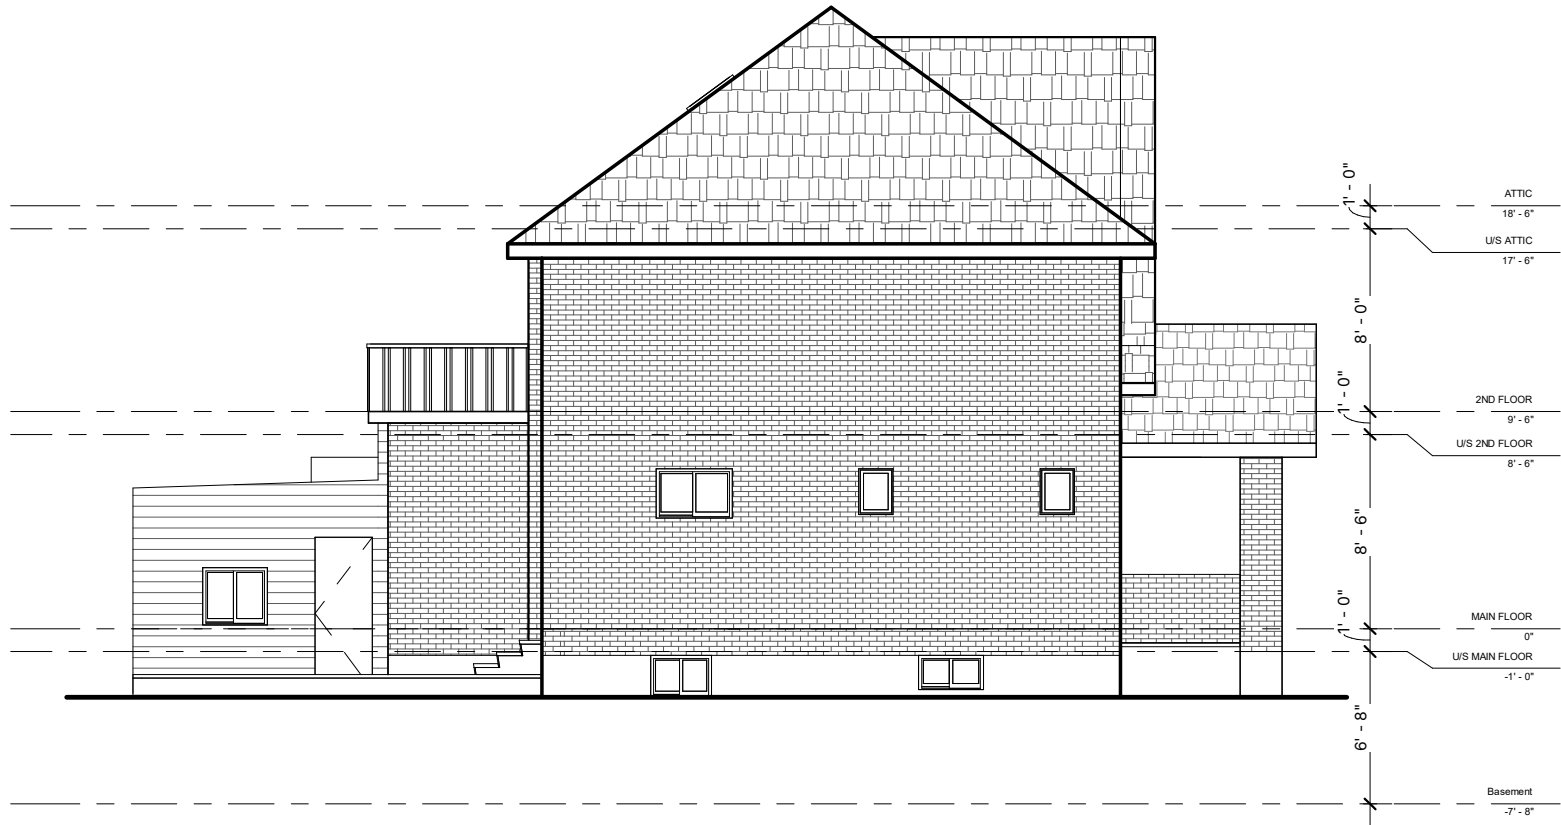

Left Elevation

3756 Marantz Pl, Hamilton, ON

Do not scale drawings. Contractors must check and verify all dimensions. All room dimensions and floor areas must be considered approximate and are subject to independent verification. All documents remain the property of Planitar Inc. Unauthorized use, modifications, and/or reproduction of these documents is prohibited without written permission. The material contained herein reflects the Consultants best judgement in light of the information available at the time of preparation. Any use which a third party makes of the document, or any reliance on or decisions to be made based on them are the responsibility of such third parties. The Consultant accepts no responsibility for damages, if any, suffered by any third party as a result of decisions made or actions based on the documents.



[Click here](#)
Scan to view 3D
walkthrough


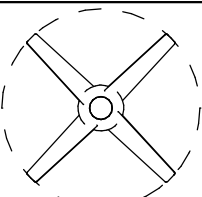



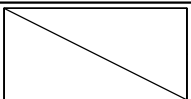






 
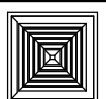
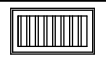






iGUIDE

Date: 2024-04-18



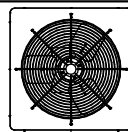

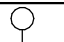





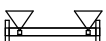
Scale: 1/8" = 1'-0"

A204

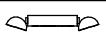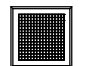





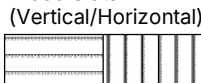
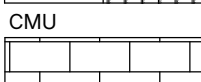
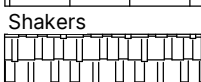
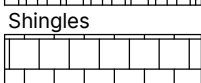
Reflected Ceiling Plan Legend

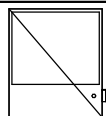	Recessed Light		Ceiling Fan
	Ceiling Mounted		
	Wall light		
	Pendant/Suspended		
	Fluorescent Suspended Light		
	Recessed Fluorescent Suspended Light		Smoke Detector
			Carbon Monoxide
			Speaker
	Track		Fire Alarm
	Linear Strip		
	Air		
	Air Vent		
	Exhaust Fan		
	Emergency Light – Wall Mounted		
	Emergency Light – Ceiling Mounted with Arrow		
	Emergency Light – Ceiling Mounted		
	Emergency Battery		
	Air Grill		

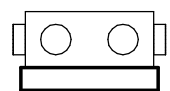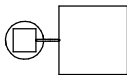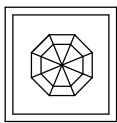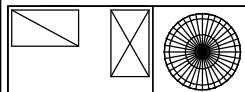Mechanical Equipment Legend

	Furnace
	Electrical Panel
	Air Condition
	Hydro Meter
	Gas Meter
	Water Meter
	Hot Water Heater
	Heat Recovery Ventilator (HRV)
	Water Softener
	Chimney
	Rooftop Unit

Hatch Patterns

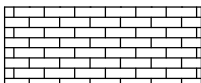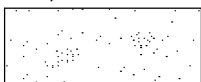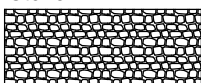Siding (Horizontal/Vertical)

Metal

Brick

EIFS/Stucco

Stone

Wood

Wood Slats (Vertical/Horizontal)

CMU

Shakers

Shingles


Legend

Do not scale drawings. Contractors must check and verify all dimensions and report any discrepancies to Planitar Inc. before proceeding with any work. All documents remain the property of Planitar Inc. Unauthorized use, modifications, and/or reproduction of these documents is prohibited without written permission. The material contained herein reflects the Consultants best judgement in light of the information available at the time of preparation. Any use which a third party makes of the document, or any reliance on or decisions to be made based on them are the responsibility of such third parties. The Consultant accepts no responsibility for damages, if any, suffered by any third party as a result of decisions made or actions based on the documents.



[Click here](#)
Scan to view 3D
walkthrough



Date: 2024-04-18

Scale: 1/4" = 1'-0"

Legend