

|                    |      |
|--------------------|------|
| Area Schedule (SF) |      |
| Basement           | 669  |
| Total Area         | 2714 |

## Floor Plan - Basement

3756 Marantz Pl, Hamilton, ON



Do not scale drawings. Contractors must check and verify all dimensions. All room dimensions and floor areas must be considered approximate and are subject to independent verification. All documents remain the property of Planitar Inc. Unauthorized use, modifications, and/or reproduction of these documents is prohibited without written permission. The material contained herein reflects the Consultants best judgement in light of the information available at the time of preparation. Any use which a third party makes of the document, or any reliance on or decisions to be made based on them are the responsibility of such third parties. The Consultant accepts no responsibility for damages, if any, suffered by any third party as a result of decisions made or actions based on the documents.



[Click here](#)  
Scan to view 3D  
walkthrough



|                  |                     |      |
|------------------|---------------------|------|
| Date: 2024-04-18 | Scale: 1/8" = 1'-0" | A101 |
|------------------|---------------------|------|

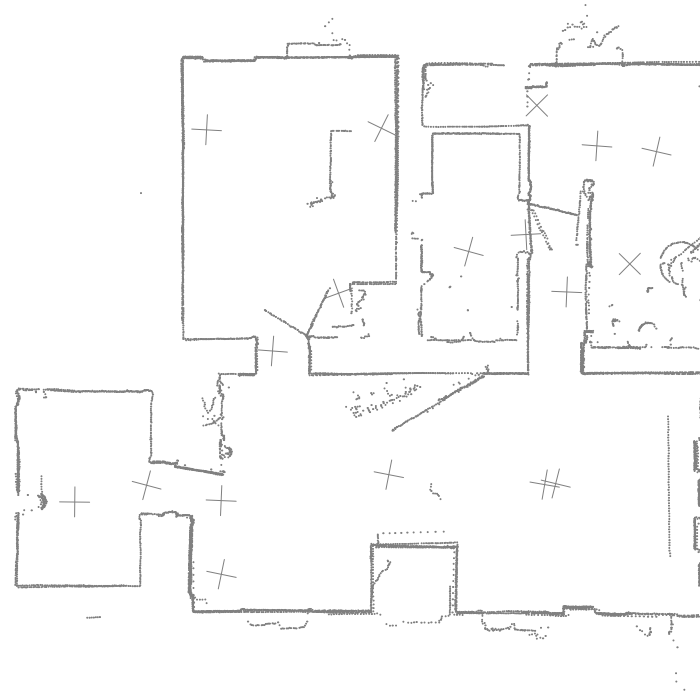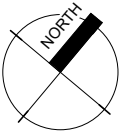

## Point Cloud - Basement

3756 Marantz Pl, Hamilton, ON

Do not scale drawings. Contractors must check and verify all dimensions. All room dimensions and floor areas must be considered approximate and are subject to independent verification. All documents remain the property of Planitar Inc. Unauthorized use, modifications, and/or reproduction of these documents is prohibited without written permission. The material contained herein reflects the Consultants best judgement in light of the information available at the time of preparation. Any use which a third party makes of the document, or any reliance on or decisions to be made based on them are the responsibility of such third parties. The Consultant accepts no responsibility for damages, if any, suffered by any third party as a result of decisions made or actions based on the documents. .




[Click here](#)  
Scan to view 3D  
walkthrough



Date: 2024-04-18

Scale: 1/8" = 1'-0"

A101.1

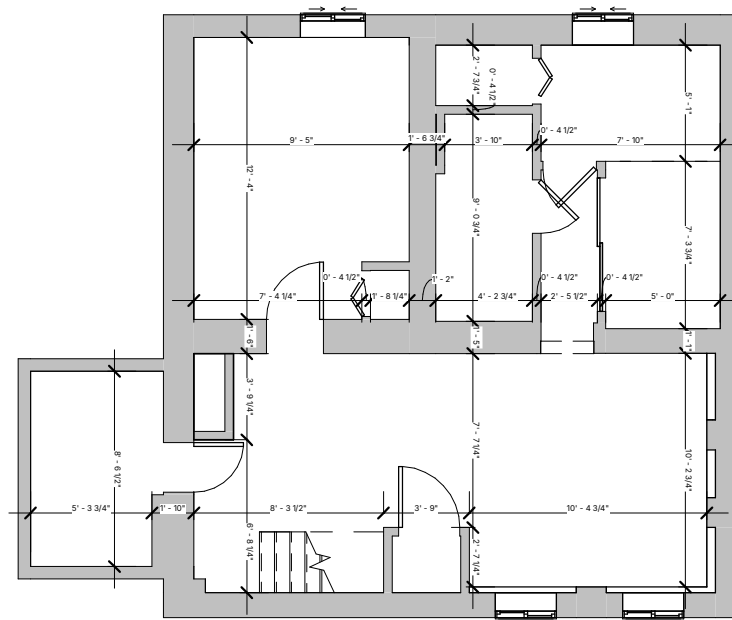

**Dimension Plan - Basement**

3756 Marantz Pl, Hamilton, ON

Do not scale drawings. Contractors must check and verify all dimensions. All room dimensions and floor areas must be considered approximate and are subject to independent verification. All documents remain the property of Planitar Inc. Unauthorized use, modifications, and/or reproduction of these documents is prohibited without written permission. The material contained herein reflects the Consultants best judgement in light of the information available at the time of preparation. Any use which a third party makes of the document, or any reliance on or decisions to be made based on them are the responsibility of such third parties. The Consultant accepts no responsibility for damages, if any, suffered by any third party as a result of decisions made or actions based on the documents.





[Click here](#)  
Scan to view 3D  
walkthrough



Date: 2024-04-18

Scale: 1/8" = 1'-0"

A101.2

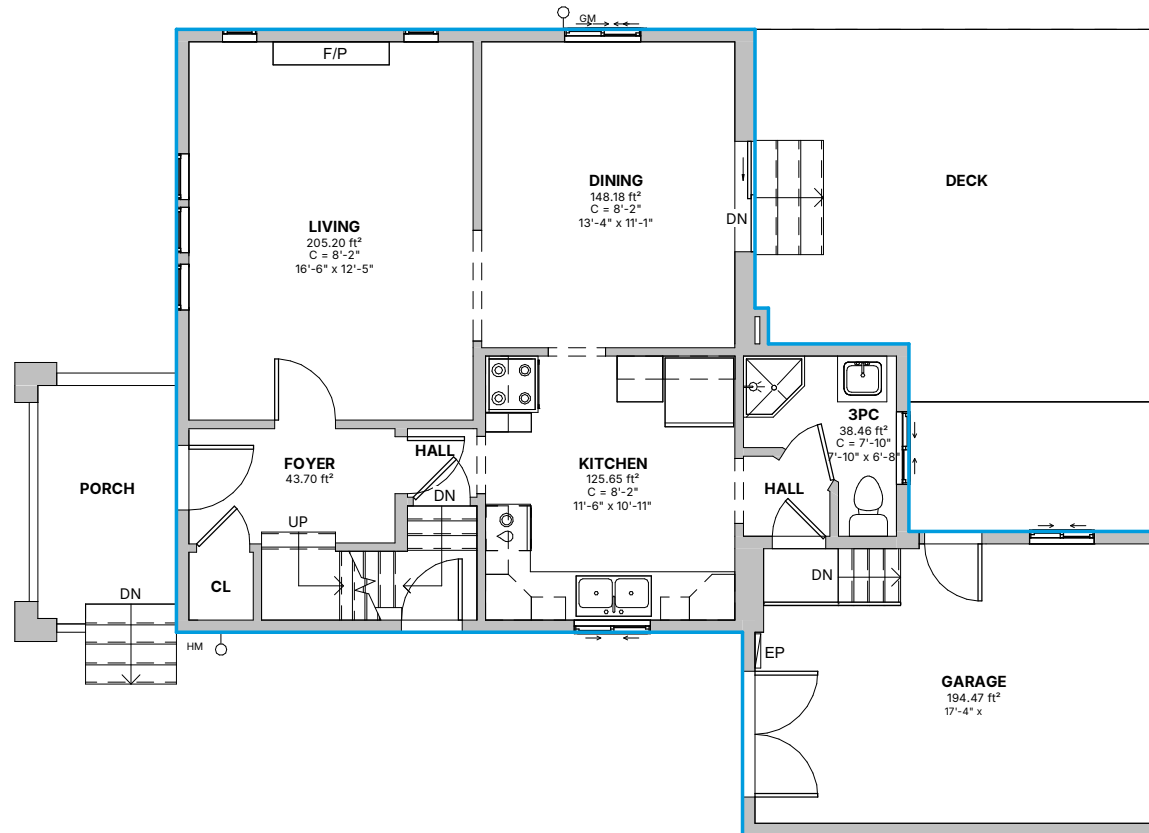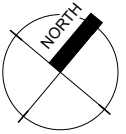

| Area Schedule (SF) |      |
|--------------------|------|
| Main Floor         | 967  |
| Grand Total        | 2714 |


## Floor Plan - Main Floor

3756 Marantz Pl, Hamilton, ON

Do not scale drawings. Contractors must check and verify all dimensions. All room dimensions and floor areas must be considered approximate and are subject to independent verification. All documents remain the property of Planitar Inc. Unauthorized use, modifications, and/or reproduction of these documents is prohibited without written permission. The material contained herein reflects the Consultants best judgement in light of the information available at the time of preparation. Any use which a third party makes of the document, or any reliance on or decisions to be made based on them are the responsibility of such third parties. The Consultant accepts no responsibility for damages, if any, suffered by any third party as a result of decisions made or actions based on the documents.



|                  |                     |      |
|------------------|---------------------|------|
| Date: 2024-04-18 | Scale: 1/8" = 1'-0" | A102 |
|------------------|---------------------|------|

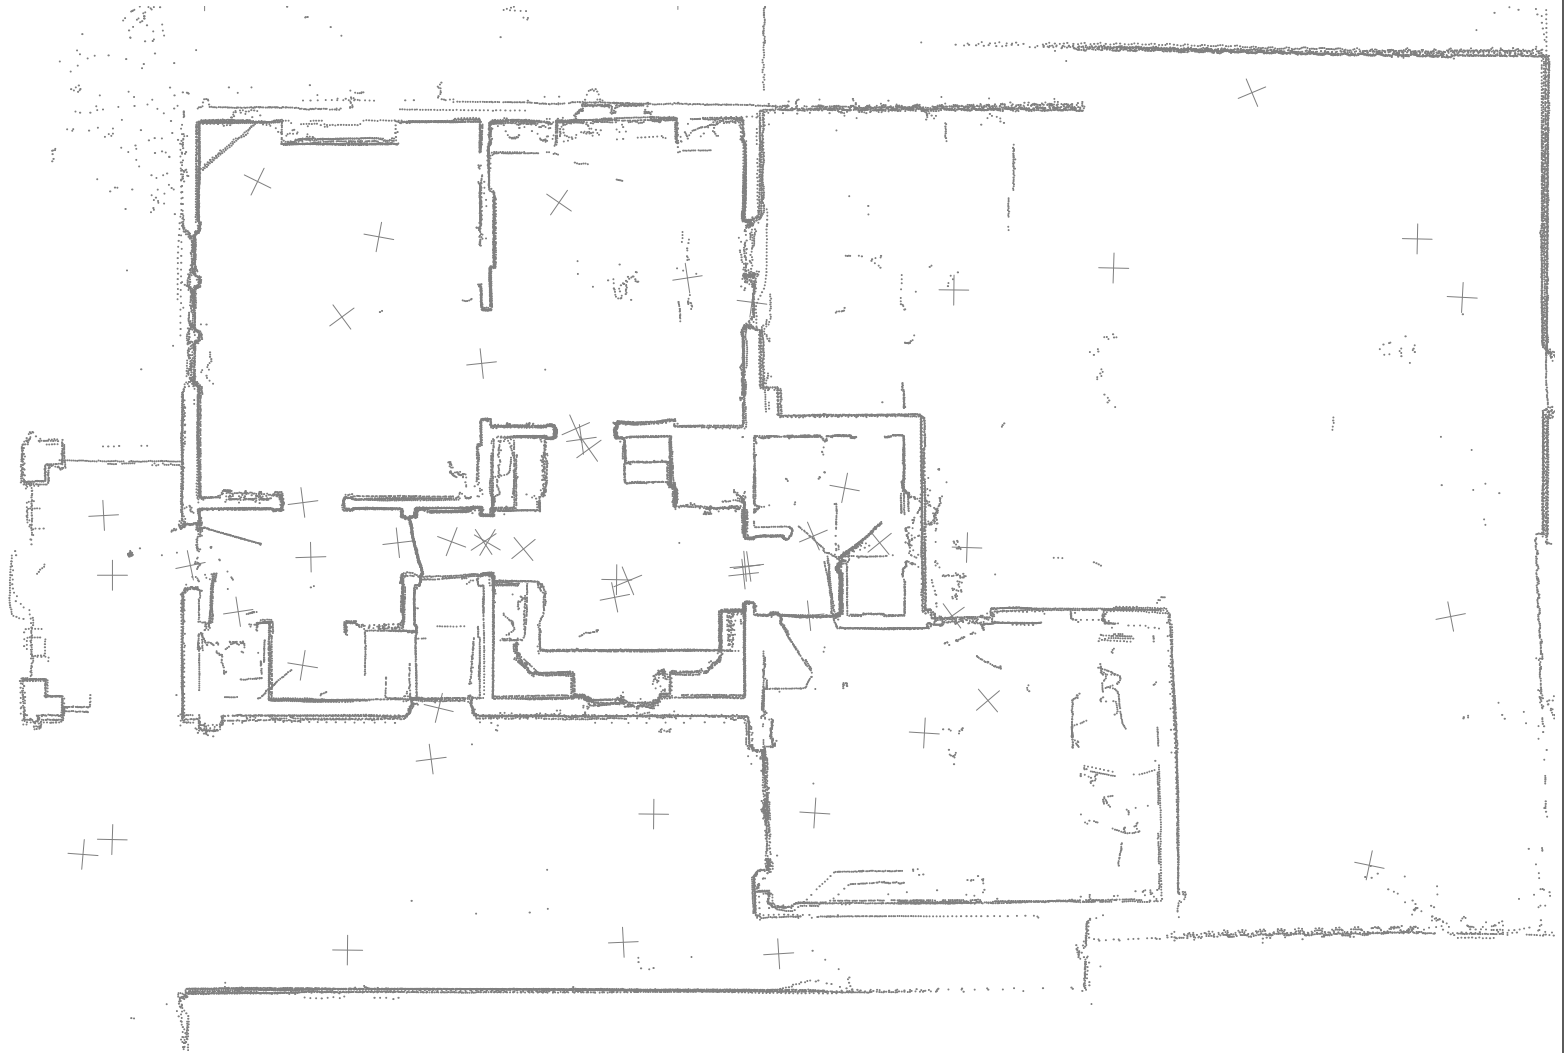

## Point Cloud - Main Floor

3756 Marantz Pl, Hamilton, ON

Do not scale drawings. Contractors must check and verify all dimensions. All room dimensions and floor areas must be considered approximate and are subject to independent verification. All documents remain the property of Planitar Inc. Unauthorized use, modifications, and/or reproduction of these documents is prohibited without written permission. The material contained herein reflects the Consultants best judgement in light of the information available at the time of preparation. Any use which a third party makes of the document, or any reliance on or decisions to be made based on them are the responsibility of such third parties. The Consultant accepts no responsibility for damages, if any, suffered by any third party as a result of decisions made or actions based on the documents. .




[Click here](#)  
Scan to view 3D  
walkthrough

**iGUIDE®**

Date: 2024-04-18

Scale: 1/8" = 1'-0"

A102.1

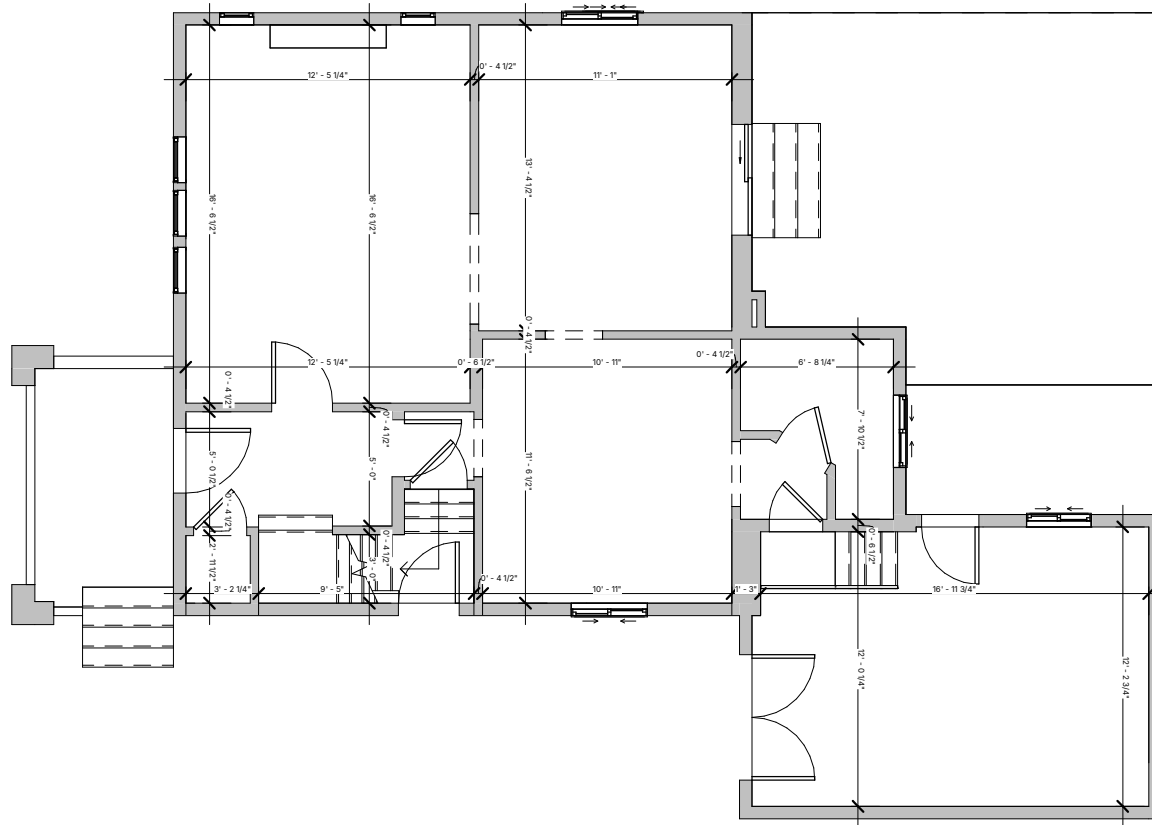

## Dimension Plan - Main Floor

3756 Marantz Pl, Hamilton, ON

Do not scale drawings. Contractors must check and verify all dimensions. All room dimensions and floor areas must be considered approximate and are subject to independent verification. All documents remain the property of Planitar Inc. Unauthorized use, modifications, and/or reproduction of these documents is prohibited without written permission. The material contained herein reflects the Consultants best judgement in light of the information available at the time of preparation. Any use which a third party makes of the document, or any reliance on or decisions to be made based on them are the responsibility of such third parties. The Consultant accepts no responsibility for damages, if any, suffered by any third party as a result of decisions made or actions based on the documents.





[Click here](#)  
Scan to view 3D  
walkthrough

**iGUIDE®**

Date: 2024-04-18

Scale: 1/8" = 1'-0"

A102.2

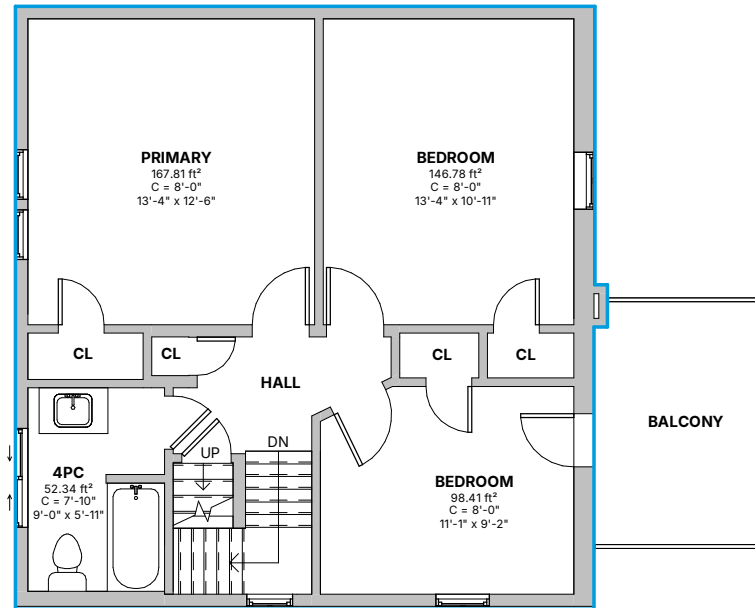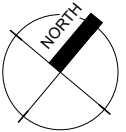

| Area Schedule (SF) |      |
|--------------------|------|
| Second Floor       | 669  |
| Grand Total        | 2714 |

## Floor Plan - Second Floor

3756 Marantz Pl, Hamilton, ON

Do not scale drawings. Contractors must check and verify all dimensions. All room dimensions and floor areas must be considered approximate and are subject to independent verification. All documents remain the property of Planitar Inc. Unauthorized use, modifications, and/or reproduction of these documents is prohibited without written permission. The material contained herein reflects the Consultants best judgement in light of the information available at the time of preparation. Any use which a third party makes of the document, or any reliance on or decisions to be made based on them are the responsibility of such third parties. The Consultant accepts no responsibility for damages, if any, suffered by any third party as a result of decisions made or actions based on the documents.





[Click here](#)  
Scan to view 3D  
walkthrough



Date: 2024-04-18

Scale: 1/8" = 1'-0"

A103

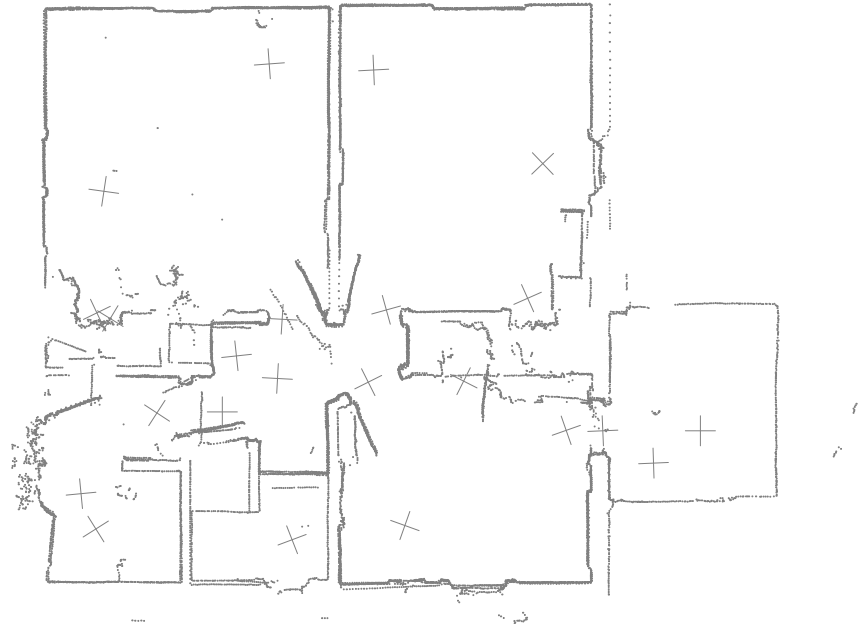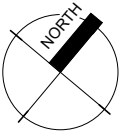

## Point Cloud - Second Floor

3756 Marantz Pl, Hamilton, ON

Do not scale drawings. Contractors must check and verify all dimensions. All room dimensions and floor areas must be considered approximate and are subject to independent verification. All documents remain the property of Planitar Inc. Unauthorized use, modifications, and/or reproduction of these documents is prohibited without written permission. The material contained herein reflects the Consultants best judgement in light of the information available at the time of preparation. Any use which a third party makes of the document, or any reliance on or decisions to be made based on them are the responsibility of such third parties. The Consultant accepts no responsibility for damages, if any, suffered by any third party as a result of decisions made or actions based on the documents. .



[Click here](#)  
Scan to view 3D  
walkthrough




Date: 2024-04-18



Scale: 1/8" = 1'-0"

A103.1



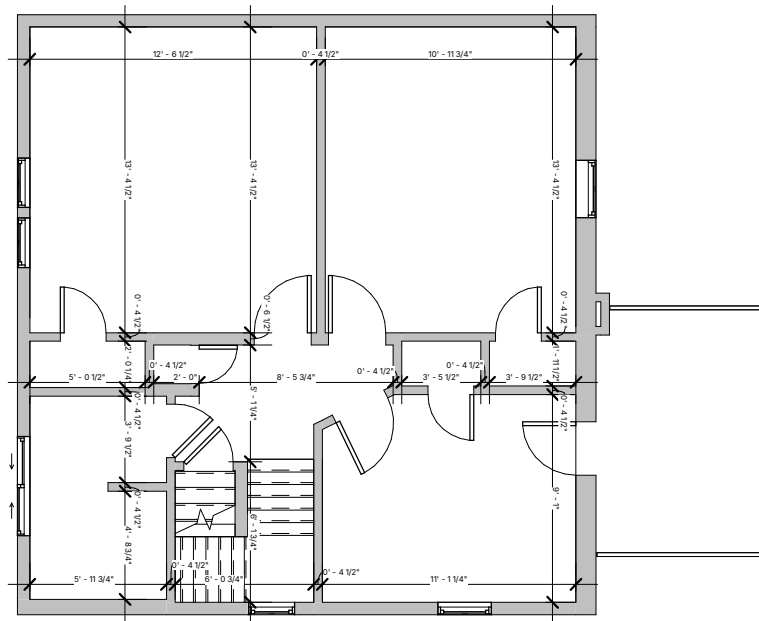

## A103.2

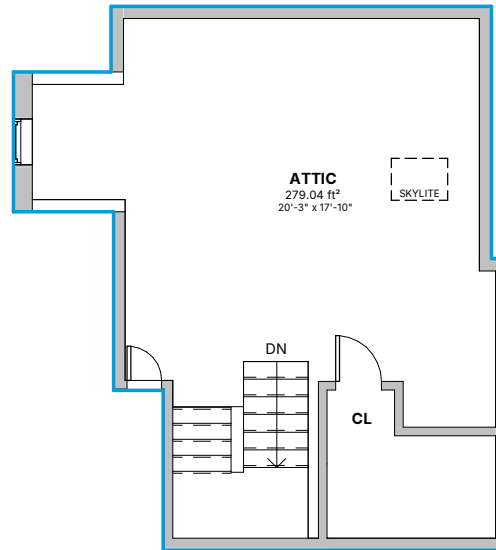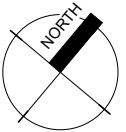

| Area Schedule (SF) |      |
|--------------------|------|
| Attic              | 409  |
| Grand Total        | 2714 |

## Floor Plan - Attic

3756 Marantz Pl, Hamilton, ON

Do not scale drawings. Contractors must check and verify all dimensions. All room dimensions and floor areas must be considered approximate and are subject to independent verification. All documents remain the property of Planitar Inc. Unauthorized use, modifications, and/or reproduction of these documents is prohibited without written permission. The material contained herein reflects the Consultants best judgement in light of the information available at the time of preparation. Any use which a third party makes of the document, or any reliance on or decisions to be made based on them are the responsibility of such third parties. The Consultant accepts no responsibility for damages, if any, suffered by any third party as a result of decisions made or actions based on the documents.



[Click here](#)


Scan to view 3D  
walkthrough



Date: 2024-04-18

Scale: 1/8" = 1'-0"

A104

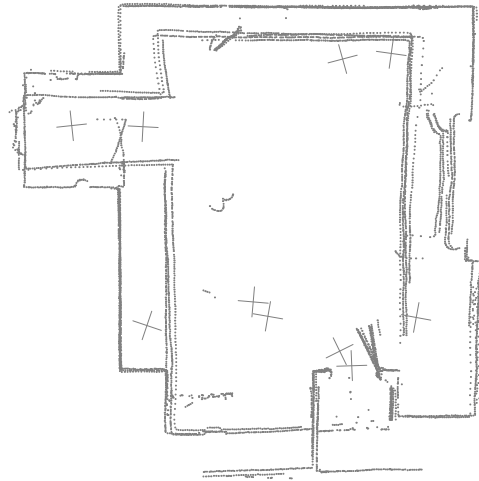

## Point Cloud - Attic

3756 Marantz Pl, Hamilton, ON

Do not scale drawings. Contractors must check and verify all dimensions. All room dimensions and floor areas must be considered approximate and are subject to independent verification. All documents remain the property of Planitar Inc. Unauthorized use, modifications, and/or reproduction of these documents is prohibited without written permission. The material contained herein reflects the Consultants best judgement in light of the information available at the time of preparation. Any use which a third party makes of the document, or any reliance on or decisions to be made based on them are the responsibility of such third parties. The Consultant accepts no responsibility for damages, if any, suffered by any third party as a result of decisions made or actions based on the documents. .




[Click here](#)  
Scan to view 3D  
walkthrough



Date: 2024-04-18

Scale: 1/8" = 1'-0"

A104.1

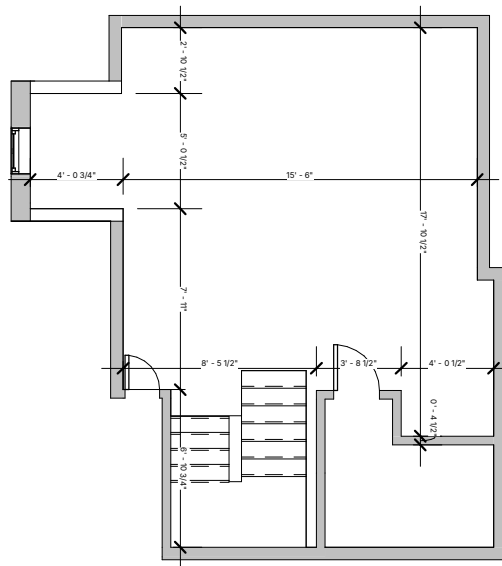

## Dimension Plan - Attic

3756 Marantz Pl, Hamilton, ON

Do not scale drawings. Contractors must check and verify all dimensions. All room dimensions and floor areas must be considered approximate and are subject to independent verification. All documents remain the property of Planitar Inc. Unauthorized use, modifications, and/or reproduction of these documents is prohibited without written permission. The material contained herein reflects the Consultants best judgement in light of the information available at the time of preparation. Any use which a third party makes of the document, or any reliance on or decisions to be made based on them are the responsibility of such third parties. The Consultant accepts no responsibility for damages, if any, suffered by any third party as a result of decisions made or actions based on the documents.




[Click here](#)  
Scan to view 3D  
walkthrough



Date: 2024-04-18

Scale: 1/8" = 1'-0"

A104.2

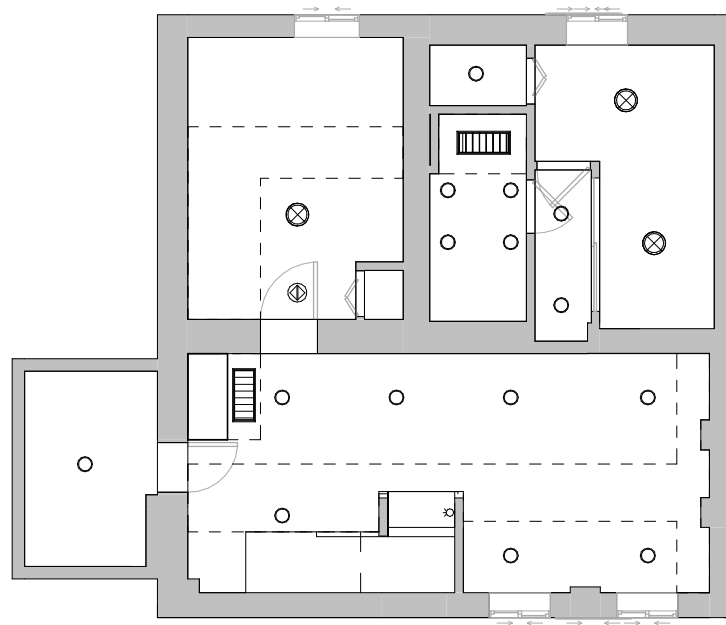

## RCP - Basement

3756 Marantz Pl, Hamilton, ON

Do not scale drawings. Contractors must check and verify all dimensions. All room dimensions and floor areas must be considered approximate and are subject to independent verification. All documents remain the property of Planitar Inc. Unauthorized use, modifications, and/or reproduction of these documents is prohibited without written permission. The material contained herein reflects the Consultants best judgement in light of the information available at the time of preparation. Any use which a third party makes of the document, or any reliance on or decisions to be made based on them are the responsibility of such third parties. The Consultant accepts no responsibility for damages, if any, suffered by any third party as a result of decisions made or actions based on the documents.



[Click here](#)  
Scan to view 3D  
walkthrough

iGUIDE®

Date: 2024-04-18

Scale: 1/8" = 1'-0"

A106



## RCP - Main Floor

3756 Marantz Pl, Hamilton, ON

Do not scale drawings. Contractors must check and verify all dimensions. All room dimensions and floor areas must be considered approximate and are subject to independent verification. All documents remain the property of Planitar Inc. Unauthorized use, modifications, and/or reproduction of these documents is prohibited without written permission. The material contained herein reflects the Consultants best judgement in light of the information available at the time of preparation. Any use which a third party makes of the document, or any reliance on or decisions to be made based on them are the responsibility of such third parties. The Consultant accepts no responsibility for damages, if any, suffered by any third party as a result of decisions made or actions based on the documents.




[Click here](#)  
Scan to view 3D  
walkthrough

**iGUIDE**<sup>®</sup>

Date: 2024-04-18

Scale: 1/8" = 1'-0"

**A107**

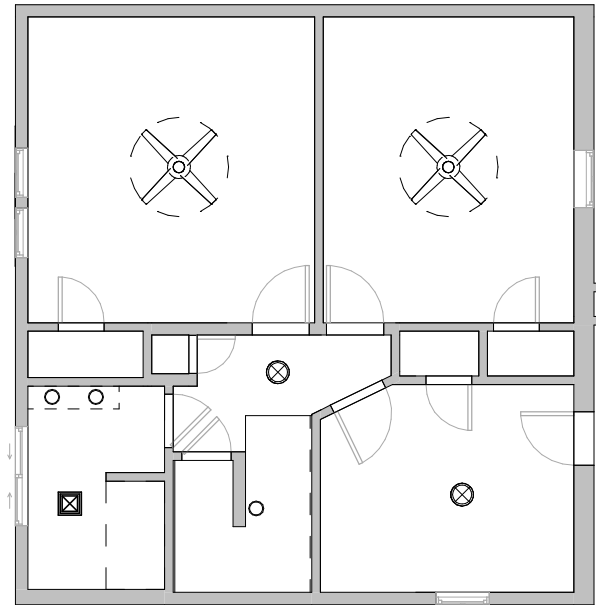

RCP - Second Floor

3756 Marantz Pl, Hamilton, ON

Do not scale drawings. Contractors must check and verify all dimensions. All room dimensions and floor areas must be considered approximate and are subject to independent verification. All documents remain the property of Planitar Inc. Unauthorized use, modifications, and/or reproduction of these documents is prohibited without written permission. The material contained herein reflects the Consultants best judgement in light of the information available at the time of preparation. Any use which a third party makes of the document, or any reliance on or decisions to be made based on them are the responsibility of such third parties. The Consultant accepts no responsibility for damages, if any, suffered by any third party as a result of decisions made or actions based on the documents.




[Click here](#)  
Scan to view 3D  
walkthrough



Date: 2024-04-18

Scale: 1/8" = 1'-0"

A108

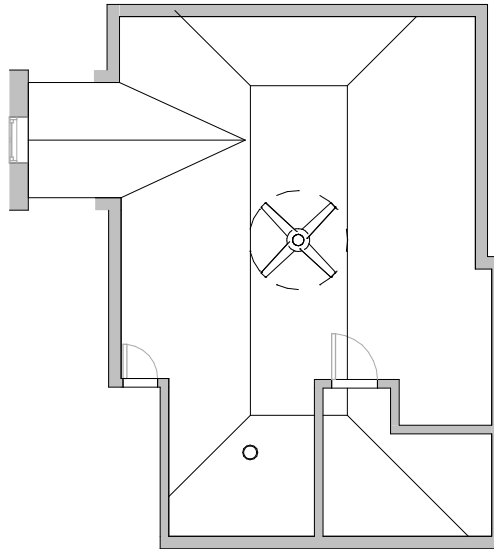

## RCP - Attic

3756 Marantz Pl, Hamilton, ON

Do not scale drawings. Contractors must check and verify all dimensions. All room dimensions and floor areas must be considered approximate and are subject to independent verification. All documents remain the property of Planitar Inc. Unauthorized use, modifications, and/or reproduction of these documents is prohibited without written permission. The material contained herein reflects the Consultants best judgement in light of the information available at the time of preparation. Any use which a third party makes of the document, or any reliance on or decisions to be made based on them are the responsibility of such third parties. The Consultant accepts no responsibility for damages, if any, suffered by any third party as a result of decisions made or actions based on the documents.



[Click here](#)  
Scan to view 3D  
walkthrough

iGUIDE®


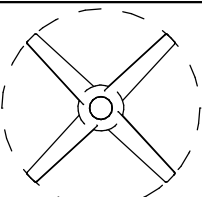



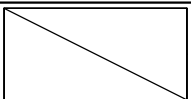















Date: 2024-04-18

Scale: 1/8" = 1'-0"



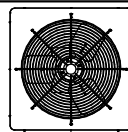

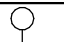


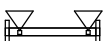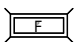
 
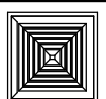
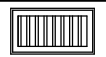
A109

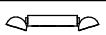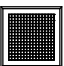











Reflected Ceiling Plan Legend

|   |  |   |                 |
|---|--|---|-----------------|
|    | Recessed Light                               |  | Ceiling Fan     |
|    | Ceiling Mounted                              |   |                 |
|    | Wall light                                   |   |                 |
|    | Pendant/Suspended                            |   |                 |
|    | Fluorescent Suspended Light                  |   |                 |
|    | Recessed Fluorescent Suspended Light         |  | Smoke Detector  |
|   |  |  | Carbon Monoxide |
|   |  |  | Speaker         |
|    | Track  |  | Fire Alarm      |
|    | Linear Strip                                 |   |                 |
|    | Air  |   |                 |
|    | Air Vent                                     |   |                 |
|    | Exhaust Fan                                  |   |                 |
|    | Emergency Light – Wall Mounted               |   |                 |
|  | Emergency Light – Ceiling Mounted with Arrow |   |                 |
|  | Emergency Light – Ceiling Mounted            |   |                 |
|  | Emergency Battery                            |   |                 |
|  | Air Grill                                    |   |                 |

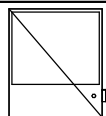Mechanical Equipment Legend
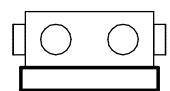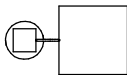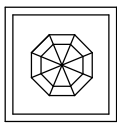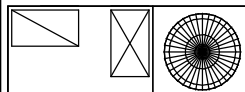
|   |                                |
|---|--------------------------------|
|    | Furnace                        |
|    | Electrical Panel               |
|    | Air Condition                  |
|    | Hydro Meter                    |
|    | Gas Meter                      |
|    | Water Meter                    |
|    | Hot Water Heater               |
|    | Heat Recovery Ventilator (HRV) |
|    | Water Softener                 |
|   | Chimney                        |
|  | Rooftop Unit                   |

Hatch Patterns
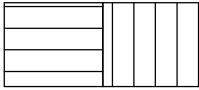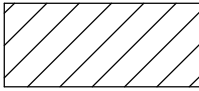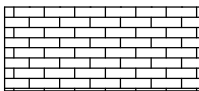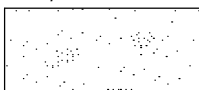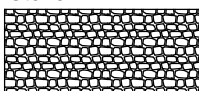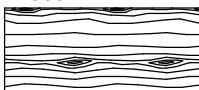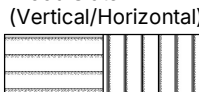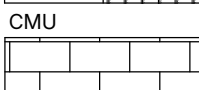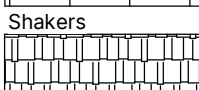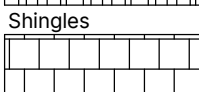
|   |
|---|
| Siding<br>(Horizontal/Vertical)   |
|    |
| Metal   |
|    |
| Brick   |
|    |
| EIFS/Stucco   |
|    |
| Stone   |
|    |
| Wood  |
|    |
| Wood Slats<br>(Vertical/Horizontal)   |
|   |
| CMU   |
|  |
| Shakers   |
|  |
| Shingles  |
|  |

Legend

Do not scale drawings. Contractors must check and verify all dimensions and report any discrepancies to Planitar Inc. before proceeding with any work. All documents remain the property of Planitar Inc. Unauthorized use, modifications, and/or reproduction of these documents is prohibited without written permission. The material contained herein reflects the Consultants best judgement in light of the information available at the time of preparation. Any use which a third party makes of the document, or any reliance on or decisions to be made based on them are the responsibility of such third parties. The Consultant accepts no responsibility for damages, if any, suffered by any third party as a result of decisions made or actions based on the documents.



[Click here](#)  
Scan to view 3D  
walkthrough



Date: 2024-04-18

Scale: 1/4" = 1'-0"

Legend